

Dated the _____ day of _____ 20____

URBAN RENEWAL AUTHORITY

and

[_____]

and

[_____]

**DEED OF MUTUAL COVENANT AND MANAGEMENT
AGREEMENT**

of

KOWLOON INLAND LOT NO.11281



IYCW/WKWC/23729029

INDEX

	<u>Page</u>
<u>SECTION I</u>	
Definitions and Interpretation	3
<u>SECTION II</u>	
Rights and Obligations of Owners.....	16
<u>SECTION III</u>	
Additional Rights of the First Owner.....	22
<u>SECTION IV</u>	
Manager and Management Expenses	27
<u>SECTION V</u>	
Manager’s Powers	46
<u>SECTION VI</u>	
Exclusions and Indemnities	61
<u>SECTION VII</u>	
Owners’ Committee.....	63
<u>SECTION VIII</u>	
Meeting of Owners	67
<u>SECTION IX</u>	
Extinguishment of Rights	70
<u>SECTION X</u>	
Miscellaneous Provisions	73
<u>FIRST SCHEDULE</u>	
Allocation of Undivided Shares and Management Shares	79
<u>SECOND SCHEDULE</u>	
Rights, Privileges and Easements	76
<u>THIRD SCHEDULE</u>	
Covenants, Provisions and Restrictions	85
<u>FOURTH SCHEDULE</u>	
Provisions relating to the Fire Safety Management Plan	94
<u>FIFTH SCHEDULE</u>	
Works and Installations	95
<u>SIXTH SCHEDULE</u>	
Approved Noise Mitigation Measures	96

- (G) The Director of Lands (the “**Director**”) has given his approval to this Deed in accordance with Special Condition No.(18)(a) of the Government Grant.

NOW THIS DEED WITNESSETH as follows :-

SECTION I

1. Definitions and Interpretation

- 1.1 In this Deed the following expressions shall have the following meanings except where the context otherwise permits or requires :-

“areas for air-conditioning”

means the air-conditioner platforms (complying with the criteria set out in Appendix B of the Code of Practice on Access for External Maintenance 2021 or as amended or substituted from time to time) provided on and forming parts of the combined balconies and utility platforms of the Residential Units which are for the purpose of identification only marked "A/C PLATFORM" on the DMC Plans;

“Accessible Parking Space”

means the parking space provided in the Carpark in accordance with Special Condition No. (21)(c)(i) of the Government Grant for the parking of motor vehicles licensed under the Road Traffic Ordinance (Cap. 374 of the laws of Hong Kong) by disabled persons as defined in the Road Traffic Ordinance (Cap. 374 of the laws of Hong Kong), any regulations made thereunder and any amending legislation and for the purposes of identification only is shown marked “RV6” and coloured Indigo on the Basement 1 Floor plan of the DMC Plans;

“AMR Outstations”

means the outstation or outstations together with such facilities and associated equipment as may be required by the Water Authority (as defined in the Waterworks Ordinance, any regulations made thereunder and any amending legislation) at its sole discretion on the Land or any part thereof or within the Development for automatic meter reading for fresh water supplies as referred to in Special Condition No. (37)(a) of the Government Grant. The part of the Development in which the same shall be installed and provided is referred to as the AMR Outstations Room which for the purposes of identification only is shown marked “**A.M.R. OUTSTATIONS RM.**” and coloured Indigo on Ground Floor plan of the DMC Plans. For the avoidance of doubt, the AMR Outstations shall be delivered or deemed to have been delivered to the Water Authority in accordance with Special Condition No. (37)(g) of the Government Grant;

“Approved Noise Mitigation Measures”

means the noise mitigation measures as proposed in the NIA and approved by the Director as referred to in Special Condition No.(39)(b) of the Government Grant including but not limited to acoustic window (baffle type) and acoustic balcony and the location of which are set out in the Sixth Schedule to this Deed;

“auditor”

means a certified public accountant firm in Hong Kong;

“Authority”

means the Secretary for Home and Youth Affairs;

“Authorized Person”

means Ms. Lee Ming Yen Jennifer of P&T Architects Limited, and any other replacement authorized person for the time being appointed by the First Owner;

“Building Management Ordinance”

means the Building Management Ordinance (Cap. 344 of the laws of Hong Kong) and any statutory amendments, modifications or re-enactments thereof from time to time in force;

“Building Plans”

means the general building plans and specifications in respect of the Development or in respect of any part or parts of the Development prepared by the Authorized Person and approved by the Building Authority under reference No. BD 2/4065/21 and includes any amendments thereto as approved by the Building Authority;

“Capital Expenditure”

means expenditure of a capital nature or of a kind not expected to be incurred annually;

“Car Parking Rules”

means the rules and regulations as the Manager may from time to time make or implement (with the approval of the Owners’ Committee, if and when it is formed) governing the Carpark;

“Carpark”

means the whole of the car park areas for the Development constructed for the purposes of ingress and egress and parking of motor vehicles and motor cycles for such purposes respectively set out in the Government Grant and ancillary purposes in accordance with the Building Plans, and comprising the Parking Spaces, the Accessible Parking Space, the Visitors’ Parking Space and the Carpark Common Areas and Facilities;

“Carpark Common Areas and Facilities”

means and includes:-

- (a) driveways on Basement 2 Floor and Basement 1 Floor respectively, car lifts, car lift waiting space, lift machine room for car lifts, electric vehicle charger meter rooms, the whole of the Carpark (except the Parking Spaces, the Accessible Parking Space and Visitors’ Parking Space), staircases, such areas and facilities of and in the Land and the Development intended for the benefit of the Carpark as a whole or otherwise not of any individual Owner which for the purposes of identification only are shown coloured Brown on the DMC Plans;
- (b) such other areas and facilities (if any) of and in the Land and the Development as may at any time be designated as Carpark Common Areas and Facilities by the Owners in accordance with this Deed and any Sub-Deed; and

- (c) the common parts specified in Schedule 1 to the Building Management Ordinance of and in the Land and the Development intended for the benefit of the Carpark as a whole or otherwise not of any individual Owner

but shall exclude the Development Common Areas and Facilities and the Residential Common Areas and Facilities;

“Certificate of Compliance”

means the certificate or letter from the Director certifying that the General and Special Conditions of the Government Grant have been complied with to his satisfaction in relation to the whole of the Land;

“Club Rules”

means such rules and regulations set down by the Manager (with the approval of the Owners’ Committee, if and when it is formed) from time to time with specific application to the Recreational Facilities, the covered landscape and play area and open flat roof forming part of the Residential Common Areas and Facilities all on the 3rd Floor of the Development and the use and enjoyment thereof;

“Commercial Accommodation”

means those parts of the Development intended for use as shop, commercial, retail or other non-industrial (excluding residential, godown, hotel, petrol filling station) purposes and include the Commercial Car Parking Spaces (including the Commercial Double Deck Mechanical Car Parking Spaces), the Commercial Loading and Unloading Space, the Commercial Motor Cycle Parking Spaces, the metal cladding, accessible lavatory (ACC. LAV.) (excluding that forming part of the Residential Common Areas and Facilities), male lavatories (M. LAV.), female lavatories (F. LAV.), lift (excluding those forming parts of the Development Common Areas and Facilities and those forming parts of the Residential Common Areas and Facilities) and the lift lobbies serving such lift, lift pit, pipe duct (P.D.), gas duct, fire service duct (F.S. DUCT), water meter cabinets (W.M.C), external walls (excluding those forming parts of the Development Common Areas and Facilities and the non-structural prefabricated external walls forming parts of the Residential Common Areas and Facilities) serving exclusively the Commercial Accommodation, metal louvres (M.L.) (excluding those forming parts of the Development Common Areas and Facilities), architectural feature (A.F.), open flat roof (excluding those forming parts of the Residential Common Areas and Facilities), Air-Conditioner Outdoor Unit Areas for Food and Beverages (A/C OUTDOOR UNIT AREA FOR F&B), dog house for Lift L3 over-run on the 3rd Floor, staircases, all structural parts within the Commercial Accommodation (including but not limited to the loading bearing walls, columns, beams and other structural supports serving exclusively the Commercial Accommodation), floor slabs serving exclusively the Commercial Accommodation and other ancillary services, facilities, areas serving exclusively the Commercial Accommodation (but excluding the Commercial Loading and Unloading Space, the Commercial Car Parking Spaces and the Commercial Motor Cycle Parking Spaces) and such areas and facilities of and in the Land and the Development serving exclusively the Commercial Accommodation as a whole which (in so far as they are capable of being identified) and for the purposes of identification only are shown coloured Pink on the DMC Plans;

“Commercial Car Parking Space”

means any one of the parking spaces in the Carpark provided in accordance with Special Condition No.(21)(b)(i)(II) of the Government Grant for the parking of motor vehicles licensed under the Road Traffic Ordinance (Cap. 374 of the laws of Hong Kong), any regulations made thereunder and any amending legislation, and for the purpose of identification only are marked “C1”, “C2”, “C3”, “C5” and “C6” respectively and coloured Pink on Basement 1 Floor plan of the DMC Plans;

“Commercial Double Deck Mechanical Car Parking Spaces”

means the two pairs of parking spaces, namely (a) the Commercial Car Parking Space numbered “C1” being the lower space and the Commercial Car Parking Space numbered “C2” being the upper space together with the mechanical parking racks approved under the Building Plans and provided and installed thereon serving such parking spaces exclusively; and (b) the Commercial Car Parking Space numbered “C3” being the lower space and the Commercial Car Parking Space numbered “C5” being the upper space together with the mechanical parking racks approved under the Building Plans and provided and installed thereon serving such parking spaces exclusively;

“Commercial Loading and Unloading Space”

means the space provided in accordance with Special Condition No. (22)(a)(iii) of the Government Grant for the loading and unloading of goods vehicles in connection with the Commercial Accommodation, and for the purposes of identification only is marked “LGV-C1” and coloured Pink on Ground Floor plan of the DMC Plans;

“Commercial Motor Cycle Parking Space”

means the parking space provided in the Carpark in accordance with Special Condition No.(21)(d)(i)(III) of the Government Grant for the parking of motor cycles licensed under the Road Traffic Ordinance (Cap. 374 of the laws of Hong Kong), any regulations made thereunder and any amending legislation, and for the purposes of identification only is marked “CM1” and coloured Pink on the Basement 2 Floor plan of the DMC Plans;

“Common Areas and Facilities”

means the Development Common Areas and Facilities, the Carpark Common Areas and Facilities and the Residential Common Areas and Facilities;

“Curtain Wall”

means the curtain wall forming part of the enclosing wall of the Residential Accommodation (including such part of the enclosing wall serving the Residential Units);

“Deed”

means this Deed of Mutual Covenant and Management Agreement as amended or varied from time to time;

“Development”

means the whole of the development (comprising the Residential Accommodation, the Residential Car Parking Spaces, the Residential Motor Cycle Parking Space, the Commercial Accommodation and the Common Areas and Facilities) constructed on the Land in accordance with the Government Grant and the Building Plans and known or intended to be known in English as “[●]” and in Chinese as “[●]”;

“Development Common Areas and Facilities”

means and includes :-

- (a) the Accessible Parking Space and those parts of the Electric Vehicle Charging Facilities serving the Accessible Parking Space, the AMR Outstations (until the time of delivery or deemed delivery to the Water Authority pursuant to Special Condition No. (37)(g) of the Government Grant) and AMR Outstations Room, lifts (excluding those forming parts of the Commercial Accommodation and those forming parts of the Residential Common Areas and Facilities), lift overrun, cable riser duct, communal aerial broadcast distribution room (CABD RM.), electricity ducts (ELECT. DUCT), electricity meter room (ELECT. RM.), emergency generator room, exhaust fan room, exhaust air duct (E.A.D.), potable transfer water tank (tower), potable water tank (podium), fire services/sprinkler transfer water tank (F.S./SPR. TRANSFER WATER TANK), external walls (including window fins, canopy, flower rack and shading panel attached to the external walls) and load bearing walls, foundations, columns, beams, floor slabs and other structural supports (excluding any portion forming part of the Commercial Accommodation or the non-structural prefabricated external walls forming parts of the Residential Common Areas and Facilities), extra low voltage ducts (ELV. DUCT), extra low voltage room (ELV. RM.), fire service control room (F.S. CONTROL ROOM), fire service water tank (F.S. WATER TANK), fire service duct (F.S. DUCT), fire service water tank and pump room (F.S. WATER TANK & PUMP RM.), fire service water and sprinkler water tank and transfer pump room (F.S. & SPR. WATER TANK & TRANSFER PUMP RM.), main switch room, metal louvres (M.L.) (excluding those forming parts of the Commercial Accommodation), pipe ducts (P.D.), potable water tank and pump room (POTABLE WATER TANK & PUMP ROOM), potable and flushing water tank and transfer pump rooms (POTABLE & FLUSHING WATER TANK & TRANSFER PUMP RM.), Rainwater Recycling Plant Room, refuse storage and material recovery chamber (R.S.M.R.C.), transformer room, sliding/folding metal gate for transformer room, smoke vents (S.V.), sprinkler water tank, sprinkler water tank and pump room (SPRINKLER WATER TANK & PUMP ROOM), sprinkler inlet and fire service inlet (SPR. I. & F.S.I.), fire service inlets (F.S.I.), staircases, telecommunications and broadcasting equipment rooms (T.B.E. RM.), electricity meter cabinets (ELECT. METER CABINET), water meter cabinets (W.M.C.), fireman's lift lobbies and protected lobbies to a required staircase (excluding those forming parts of the Residential Common Areas and Facilities), driveways on the Ground Floor, turn table, run in/run out, lift machine room, such areas and facilities of and in the Land and the Development intended for common use and benefit of the Development as a whole which for the purposes of identification only are shown coloured Indigo on the DMC Plans;
- (b) the Pink Hatched Black Area;
- (c) such other areas and facilities (if any) of and in the Land and the Development as may at any time be designated as Development Common Areas and Facilities by the Owners in accordance with this Deed and any Sub-Deed; and

- (d) the common parts specified in Schedule 1 to the Building Management Ordinance of and in the Land and the Development intended for common use and benefit of the Development as a whole

but shall exclude the Carpark Common Areas and Facilities, the Residential Common Areas and Facilities and such areas within the Development the exclusive right and privilege to hold, use, occupy and enjoy thereof belongs to any particular Owner and such facilities within the Development serving only any particular Owner;

“Development Rules”

means the rules supplemental to this Deed governing the Development or any part or parts thereof from time to time in force made pursuant to the provisions of this Deed and including without limitation the Club Rules, the Car Parking Rules and the Fit-out Rules;

“DMC Plans”

means the plans certified as to their accuracy by or on behalf of the Authorized Person annexed to this Deed for identifying various parts of the Development (including without limitation the Common Areas and Facilities);

“Electric Vehicle Charging Facilities”

means the electric vehicle charging facilities providing electricity charging services for electric motor vehicles or electric motor cycles and to serve any one of the Parking Spaces, the Visitors' Parking Spaces and the Accessible Parking Space (including the facilities serving any of the Parking Spaces, the Visitors' Parking Spaces and the Accessible Parking Space exclusively for the purpose of or in relation to the charging of electric motor vehicles or electric motor cycles licensed under the Road Traffic Ordinance (Cap. 374 of the laws of Hong Kong), any regulations made thereunder and any amending legislation, parking thereat and the said facilities shall include but not limited to such wires, cables, ducts, trunking, electric vehicle chargers, electric meter, base box, socket outlets, locks, covers and such other security and/or protective devices, equipment, apparatus, appliances, and such other electrical or other installations or otherwise for or in relation to such purpose) serving the same, and for the purposes of identification only are marked “EV” on the Basement 2 Floor plan and Basement 1 Floor plan of the DMC Plans;

“Fire Safety Management Plan”

means the fire safety management plan and measures relating to Residential Units required to be implemented by the Buildings Department, the Fire Services Department and any other relevant Government authority, which includes any addition or variation thereto from time to time in accordance with the then relevant requirements of the Buildings Department, the Fire Services Department or any other relevant Government authority;

“First Owner’s Premises”

means any part or parts of the Land and the Development owned by the First Owner the sole and exclusive right to the use enjoyment and occupation of which have not been assigned or otherwise disposed of to an Owner or the Manager;

“Fit-out Rules”

means the fit-out rules, regulations and procedures as the Manager may from time to time make or implement (with the approval of the Owners' Committee, if and when it is formed) for the fit-out of any part or parts of the Development;

"Government"

means the Government of Hong Kong;

"Government Grant"

means the Agreement and Conditions of Grant registered in the Land Registry as Conditions of Grant No.20397 and as the same may be modified, amended, varied or supplemented from time to time;

"Greenery Areas"

means the greenery areas shown coloured Grey on the DMC Plans;

"Hong Kong"

means the Hong Kong Special Administrative Region of the People's Republic of China;

"Land"

means all that piece or parcel of land registered in the Land Registry as Kowloon Inland Lot No. 11281;

"Maintenance Manual for Works and Installations"

means the maintenance manual for Works and Installations as mentioned in Clause 10.10 of Section X as may from time to time be amended or revised in accordance with the provisions of this Deed;

"Management Expenses"

means expenses, costs and charges necessarily and reasonably incurred in the management of the Development provided in this Deed which, except for the purpose of Clause 4.3 of Section IV of this Deed, shall include the Manager's Remuneration;

"Management Shares"

means the shares allocated or to be allocated to the Units as set out in the FIRST SCHEDULE hereto for the purpose of determining the due proportion of the Management Expenses payable by each Owner;

"Manager"

means the DMC Manager or any other person who for the time being is, for the purposes of this Deed, managing the Development;

"Manager's Remuneration"

means the remuneration of the Manager as provided herein;

"Non-enclosed Areas"

means and includes:-

- (a) the balconies (including acoustic balconies) of the Residential Units, which shall form part of the combined balcony and utility platform (if any) of a Residential Unit, and the covered areas underneath/beneath the said balconies; and
- (b) the utility platforms of the Residential Units, which shall form part of the combined balcony and utility platform (if any) of a Residential Unit, and the covered areas underneath/beneath the said utility platforms;

and for the purpose of identification only are marked "BAL. & U.P." and "ACOUSTIC BAL. & U.P." and shown coloured Hatched Black on the DMC Plans;

"NIA"

means the noise impact assessment in respect of the Development as referred to in Special Condition No.(39)(a) of the Government Grant;

"Occupation Permit"

means a temporary or permanent occupation permit issued by the Building Authority in relation to the Development or any part thereof;

"Owner"

means each person in whom for the time being any Undivided Share is vested and appears from the records at the Land Registry to be the owner of such Undivided Share and every joint tenant or tenant in common of any Undivided Share, and (where any Undivided Share has been assigned or charged by way of mortgage or charge) includes both the mortgagor or chargor, and the mortgagee or chargee in possession of or having foreclosed such Undivided Share Provided that (subject to the provisions of the mortgage or charge) the voting rights attached to such Undivided Share by the provisions of this Deed is exercisable only by the mortgagor or chargor unless the mortgagee or chargee is in possession of or has foreclosed or has appointed a receiver to manage such Undivided Share;

"Owners' Committee"

means a committee of the Owners of the Development established under the provisions of this Deed;

"Owners' Corporation"

means the corporation of the Owners incorporated under section 8 of the Building Management Ordinance;

"Parking Space"

means a Residential Car Parking Space, a Residential Motor Cycle Parking Space, a Commercial Car Parking Space or a Commercial Motor Cycle Parking Space;

"Pink Hatched Black Area"

means such portions of the Land shown coloured pink hatched black on the plan annexed to the Government Grant referred to in Special Condition No.(10) of the Government Grant and as, for identification purpose only, shown coloured Green Hatched Black on the Ground Floor plan of the DMC Plans;

"Rainwater Recycling Plant Room"

means the Rainwater Recycling Plant Room of the Development which is marked "RAIN WATER RECYCLING PLANT ROOM" on the 6th Floor plan of the DMC Plans;

"RCHD"

means residential care home for PWDs as defined in the Residential Care Homes (Persons with Disabilities) Ordinance, (Cap. 613 of the laws of Hong Kong), any regulations made thereunder and any amending or replacing legislation;

"RCHE"

means residential care home as defined in the Residential Care Homes (Elderly Persons) Ordinance (Cap. 459 of the laws of Hong Kong), any regulations made thereunder and any amending or replacing legislation;

"Recreational Facilities"

means the areas on 3rd Floor and facilities ancillary thereto constructed or to be constructed in accordance with Special Condition No. (12) of the Government Grant, which for the purposes of identification only are shown coloured Yellow Hatched Black which is marked "MULTI-FUNCTION ROOM (RRF)" on the 3rd Floor plan, East Elevation plan, South Elevation plan and North Elevation plan respectively of the DMC Plans;

"Residential Accommodation"

means those parts of the Development constructed or to be constructed on the Land intended for private residential use in accordance with the Building Plans comprising the Residential Units and the Residential Common Areas and Facilities;

"Residential Car Parking Space"

means any one of the parking spaces provided in the Carpark in accordance with Special Condition No.(21)(a)(i) of the Government Grant for the parking of motor vehicles licensed under the Road Traffic Ordinance (Cap. 374 of the laws of Hong Kong), any regulations made thereunder and any amending legislation, and for the purposes of identification only are marked "R1", "R2", "R3", "R5", "R6", "R7", "R8" and "R9" respectively on the Basement 2 Floor plan of the DMC Plans;

"Residential Common Areas and Facilities"

means and includes :-

- (a) entrance hall, accessible lavatory (ACC. LAV.) on 3rd Floor, potable and cleansing water tank and pump room (tower) (POTABLE & CLEANSING WATER TANK & PUMP ROOM (TOWER)), covered landscape and play area, covers of the balcony / utility platform / areas for air-conditioning (COVER OF BAL./U.P./ A/C PLATFORM), electricity meter cabinets (ELECT. METER CABINET), flushing water tanks, lift lobbies (excluding those forming parts of the Commercial Accommodation), lifts (excluding those forming parts of the Commercial Accommodation and those forming parts of the Development Common Areas and Facilities), staircases, canopy, external walls (including non-structural prefabricated external walls (which for the purpose of identification only shown by red lines on the DMC Plans) window fins, flower rack and shading panel attached to the external walls) and load bearing walls, foundations, columns, beams, floor slabs and other structural supports (excluding any portion forming part of the Commercial Accommodation or the Development Common Areas

and Facilities), all structural parts and reinforced concrete slab within the Residential Unit (but excluding the finishes covering the surfaces thereof), Curtain Wall (including the non-openable windows on the Curtain Wall but excluding the openable windows on the Curtain Wall forming part of the Residential Units), open flat roofs (excluding those forming parts of the Commercial Accommodation), pipe ducts (P.D.), potable and flushing water tank and pump room (POTABLE & FLUSHING WATER TANK & PUMP ROOM), water meter cabinet (W.M.C.), potable water tanks, refuse storage and material recovery rooms (R.S. & M.R.), inaccessible common flat roof, the Residential Loading and Unloading Space, the Visitors' Parking Spaces and those parts of the Electric Vehicle Charging Facilities serving the Visitors' Parking Spaces, water tank room, portions of areas located inside the flat roofs of Unit C and Unit D both on 5th Floor designated for the maintenance of drainage pipes for the benefit of all Residential Units (which for the purpose of identification only are marked "FOR DRAINAGE PIPES MAINTENANCE" on the 5th Floor plan of the DMC Plans), vertical down pipes for discharging condense water from air-conditioners and rain water existing in the Development, waterproofing layer underneath the finishes of the flat roof of Residential Units on 5th Floor (if applicable) or the finishes of the roof forming parts of the Residential Units on 28th Floor, fireman's lift lobbies and protected lobbies to a required staircase (excluding those forming parts of the Development Common Areas and Facilities), the metal grilles and support enclosing the areas for air-conditioning, such areas and facilities of and in the Land and the Development intended for the benefit of the Residential Accommodation as a whole or otherwise not of any individual Owner which for the purposes of identification only are shown coloured Yellow on the DMC Plans;

- (b) the Greenery Areas and the Recreational Facilities;
- (c) such other areas and facilities (if any) of and in the Land and the Development as may at any time be designated as Residential Common Areas and Facilities by the Owners in accordance with this Deed and any Sub-Deed; and
- (d) the common parts specified in Schedule 1 to the Building Management Ordinance of and in the Land and the Development intended for the benefit of the Residential Accommodation as a whole or otherwise not of any individual Owner

but shall exclude the Carpark Common Areas and Facilities and the Development Common Areas and Facilities;

"Residential Motor Cycle Parking Space"

means the parking space provided in the Carpark in accordance with Special Condition No.(21)(d)(i)(I) of the Government Grant for the parking of motor cycles licensed under the Road Traffic Ordinance (Cap. 374 of the laws of Hong Kong), any regulations made thereunder and any amending legislation, and for the purposes of identification only is marked "RM1" on the Basement 1 Floor plan of the DMC Plans;

"Residential Unit"

means a self-contained flat including (if any):-

- (a) the interior plaster and other internal covering of the external walls enclosing the Residential Unit,
- (b) the interior plaster and other internal covering of the internal surface of enclosing walls abutting on the Development Common Areas and Facilities and the Residential Common Areas and Facilities enclosing the Residential Unit (but not any other part of those walls),
- (c) the internal surface of the parapet of flat roofs (and the finishes thereon) enclosing the flat roofs forming part of a Residential Unit,
- (d) all non-structural internal walls, partitions or elements of or within the Residential Unit,
- (e) interior plaster and other covering of the internal surface of all non-structural internal walls, partitions or elements within the Residential Unit,
- (f) in the case of a non-structural party wall adjoining two Residential Units only up to the mid-point of such party wall,
- (g) the Approved Noise Mitigation Measures (if any, forming part of the Residential Unit) of and in a Residential Unit,
- (h) fire services system within the Residential Unit and fire safety provisions for open kitchen,
- (i) the areas for air-conditioning (if any) and the Non-enclosed Areas (including the glass, parapets, balustrade, fences or the replacement thereof (for the avoidance of doubt, excluding the metal grilles and support enclosing the areas for air-conditioning forming parts of the Residential Common Areas and Facilities)) held with or forming part of the Residential Unit and/or pipe ducts serving exclusively thereto or held therewith,
- (j) windows,
- (k) waterproofing layer within the Residential Unit (including the Non-enclosed Areas but for the avoidance of doubt, excluding the waterproofing layer underneath the finishes of the flat roof of Residential Units on 5th Floor (if applicable) or the finishes of the roof forming parts of the Residential Units on 28th Floor forming parts of the Residential Common Areas and Facilities),
- (l) flat roof appurtenant thereto and/or roof thereof (if any),

of and in the Residential Accommodation intended to be used for private residential occupation in accordance with the Building Plans;

“Residential Loading and Unloading Space”

means the space provided in accordance with Special Condition No. (22)(a)(i) of the Government Grant for the loading and unloading of goods vehicles in connection with

the Residential Accommodation, and for the purposes of identification only is marked "LGV-R1" and coloured Yellow on Ground Floor plan of the DMC Plans;

"Slope Maintenance Manual"

means the maintenance manual for the Slope Structures (if any) prepared in accordance with "Geoguide 5 – Guide to Slope Maintenance" issued by the Geotechnical Engineering Office (as amended or substituted from time to time);

"Slope Structures"

means all slopes, slope treatment works, earth retaining structures, retaining walls and other structures (if any) within or outside the Land and the Development as required by the Government Grant to be maintained by the Owners;

"Special Fund"

means a special fund to be set up by the Manager pursuant to the provisions of this Deed for expenditure in relation to the management of the Development of a capital and non-recurring nature for the purpose of paragraph 4 of Schedule 7 to the Building Management Ordinance;

"Sub-Deed"

means any sub-deed of mutual covenant to be entered into in respect of any part of the Land and the Development and "**Sub-Deeds**" shall be construed accordingly;

"Undivided Share"

means an equal undivided part or share of and in the Land and of and in the Development allocated in accordance with the provisions of this Deed or a Sub-Deed (if any);

"Unit"

means a Residential Unit, a Residential Car Parking Space, a Residential Motor Cycle Parking Space, the Commercial Accommodation or any part of the Development to which Undivided Shares have been or will be allocated under this Deed or any Sub-Deed save and except the Common Areas and Facilities, and of which the Owner as between himself and the Owners or occupiers of other parts of the Development is entitled to the exclusive possession, and shall have the same definition as "flat" under the Building Management Ordinance;

"Visitors' Parking Space"

means any one of the parking spaces provided in the Carpark in accordance with Special Condition No.(21)(a)(iii) of the Government Grant for the parking of motor vehicles licensed under the Road Traffic Ordinance (Cap. 374 of the laws of Hong Kong), any regulations made thereunder and any amending legislation, and for the purposes of identification only are marked "RV1", "RV2", "RV3" and "RV5" respectively and shown coloured Yellow on the Basement 1 Floor plan of the DMC Plans;

"Works and Installations"

mean the major works and installations in the Development (whether forming part of the Common Areas and Facilities or not) as set out in the FIFTH SCHEDULE hereto which require regular maintenance on a recurrent basis.

“window”

in relation to any Residential Unit, means:-

- (a) any louvres and openable window (including any openable window erected on the Curtain Wall) of such Residential Unit; and
- (b) any non-openable window (but excluding any non-openable window erected on the Curtain Wall) of such Residential Unit,

together with all the glass of windows and window frames thereof (if any), **“windows”** shall be construed accordingly.

- 1.2 In this Deed, words importing the singular number shall include the plural number and vice versa, and words importing the masculine, feminine or neuter gender shall include the others of them and words importing persons shall include corporations and vice versa.
- 1.3 Clause headings are inserted for convenience only and for reference, and in no way define, limit, or describe the scope of this Deed or the intent of any provisions thereof.

SECTION II

2. Rights and Obligations of Owners

- 2.1 The First Owner shall at all times hereafter, subject to and with the benefit of the Government Grant, have the sole and exclusive right and privilege to hold, use, occupy and enjoy to the exclusion of the First Assignee the whole of the Land and the Development together with the appurtenances thereto and the entire rents and profits thereof SAVE AND EXCEPT the First Assignee's Unit assigned to the First Assignee as aforesaid and the Common Areas and Facilities and SUBJECT TO the rights and privileges granted to the First Assignee by the aforesaid Assignment and SUBJECT TO the provisions of this Deed.
- 2.2 The First Assignee shall at all times hereafter subject to and with the benefit of the Government Grant and this Deed have the full and exclusive right and privilege to hold, use, occupy and enjoy to the exclusion of the First Owner the First Assignee's Unit assigned to the First Assignee by the said Assignment together with the appurtenances thereto and the entire rents and profits thereof.
- 2.3 Each Undivided Share and the sole and exclusive right and privilege to hold, use, occupy and enjoy any part of the Development shall be held by the Owner from time to time of such Undivided Share subject to and with the benefit of the easements, rights, privileges and obligations, and the covenants and provisions contained in this Deed.
- 2.4 The Owner or Owners of each Undivided Share shall at all times hereafter be bound by and shall observe and perform the covenants, provisions and restrictions contained herein and in the THIRD SCHEDULE hereto and such Owner shall comply with the Development Rules from time to time in force so far as the same are binding on such Owner.
- 2.5 Subject to the Government Grant, every Owner shall have the full right and liberty without reference to the other Owners or other persons who may be interested in any other Undivided Share or Shares in any way whatsoever and without the necessity of making such other Owners or other persons a party to the transaction to sell, assign, mortgage, charge, lease, license or otherwise dispose of or deal with his Undivided Shares together with the exclusive right and privilege to hold, use, occupy and enjoy such part or parts of the Development which may be held therewith PROVIDED THAT
- (a) any such transaction shall be made expressly subject to and with the benefit of this Deed; and
 - (b) the Residential Car Parking Spaces and Residential Motor Cycle Parking Space shall not be assigned except:-
 - (I) together with Undivided Shares giving the right of exclusive use and possession of a Residential Unit; or
 - (II) to a person who is already the Owner of Undivided Shares in the Land and the Development with the right of exclusive use and possession of a Residential Unit

AND in any event not more than three (3) in number of the total of the Residential Car Parking Spaces and Residential Motor Cycle Parking Space shall be assigned to the Owner of any one Residential Unit; and

- (c) the Commercial Car Parking Spaces and Commercial Motor Cycle Parking Space shall not be assigned except
 - (i) together with Undivided Shares giving the right of exclusive use and possession of the Commercial Accommodation (or part thereof); or
 - (ii) to a person who is already the Owner of Undivided Shares in the Land and the Development with the right of exclusive use and possession of the Commercial Accommodation (or part thereof).
- 2.6
- (a) The sole and exclusive right and privilege to hold, use, occupy and enjoy any part of the Development shall not be sold, assigned, mortgaged, charged, leased or otherwise dealt with separately from the Undivided Share with which the same is held PROVIDED ALWAYS that the provisions of this Clause, subject to the Government Grant do not extend to any lease, tenancy or licence with a term not exceeding ten (10) years.
 - (b) The right to the exclusive use, occupation and enjoyment of the Non-enclosed Areas, roof or flat roof appertaining to a Residential Unit shall not be sold, assigned, mortgaged, charged, leased or otherwise dealt with separately from a Residential Unit with which the Non-enclosed Areas, roof or flat roof forming part of the Residential Unit is held.
 - (c) The right to the exclusive use, occupation and enjoyment of the lower space of the Commercial Double Deck Mechanical Car Parking Spaces shall not be sold, assigned, mortgaged, charged or otherwise dealt with separately from the upper space of the Commercial Double Deck Mechanical Car Parking Spaces.
- 2.7
- (a) Every Owner, his tenants, servants, agents, invitees and licensees shall have the full right and liberty (in common with the Manager and others having like rights) to go pass and repass over and along and to use:-
 - (i) the Development Common Areas and Facilities for all purposes connected with the proper use and enjoyment of his Unit or any part of his Unit;
 - (ii) the Carpark Common Areas and Facilities for all purposes connected with the proper use and enjoyment of the Accessible Parking Space on Basement 1 Floor of the Development; and
 - (iii) the fireman's lift lobby and entrance hall on Ground Floor forming part of the Residential Common Areas and Facilities for fire escape purposes.
 - (b) Every Owner of a Residential Unit, his tenants, servants, agents, invitees and licensees shall have the full right and liberty (in common with the Manager and others having like rights) to go pass and repass over and along and to use:-

- (i) the Residential Common Areas and Facilities for all purposes connected with the proper use and enjoyment of his Residential Unit;
 - (ii) the Development Common Areas and Facilities for all purposes connected with the proper use and enjoyment of the Residential Loading and Unloading Space on the Ground Floor of the Development; and
 - (iii) the Carpark Common Areas and Facilities or Development Common Areas and Facilities for all purposes connected with the proper use and enjoyment of the Visitors' Parking Spaces on Basement 1 Floor of the Development.
- (c) Every Owner of a Residential Car Parking Space, his tenants, servants, agents, invitees and licensees shall have the full right and liberty (in common with the Manager and others having like rights) to go pass and repass over and along and to use the Carpark Common Areas and Facilities for all purposes connected with the proper use and enjoyment of his Residential Car Parking Space.
- (d) Every Owner of a Residential Motor Cycle Parking Space, his tenants, servants, agents, invitees and licensees shall have the full right and liberty (in common with the Manager and others having like rights) to go pass and repass over and along and to use the Carpark Common Areas and Facilities for all purposes connected with the proper use and enjoyment of his Residential Motor Cycle Parking Space.
- (e) Every Owner of the Commercial Accommodation, his tenants, servants, agents, invitees and licensees shall have the full right and liberty (in common with the Manager and others having like rights) to go pass and repass over and along and to use:-
- (i) the Residential Common Areas and Facilities for all purposes connected with the proper use and enjoyment of the portions of Commercial Accommodation on the 3rd Floor of the Development; and
 - (ii) the Carpark Common Areas and Facilities for all purposes connected with the proper use and enjoyment of the Commercial Motor Cycle Parking Space on Basement 2 Floor of the Development and the Commercial Car Parking Spaces on Basement 1 Floor of the Development respectively.
- (f) In each of the above cases, the right and liberty shall be subject to the provisions of this Deed, the rights of the Manager and the Development Rules.

2.8 Subject to the prior written approval of the Manager (which approval shall not be unreasonably withheld), the Owner of the whole of the Commercial Accommodation in single ownership (but not the Owners of units of the Commercial Accommodation upon sub-division) thereof shall, subject to the conditions of the Government Grant and subject to the prior approval or consent having been obtained from the relevant Government authorities or departments if such approval or consent is required and subject also to compliance with all applicable building regulations or any ordinances, legislations and regulations or other permit, consent or requirement from time to time applicable, shall have the right to display, install, erect, affix or permit to be displayed, installed, erected or affixed upon such portion of the external walls forming parts of the Commercial Accommodation logos, signs, posters and advertising signs or structures whatsoever and whether illuminated or not and the right to remove, repair, maintain,

service and replace the same PROVIDED ALWAYS THAT the Owner of the Commercial Accommodation shall be responsible for and at his own cost and expense keep and maintain in good condition such portion of external walls on or to which such logos, signs, posters and advertising signs or structures shall be so displayed, installed, erected or affixed and shall be responsible for and shall indemnify the Manager and all other Owners from all loss, damages, actions, proceedings, claims, demands, costs and expenses arising directly or indirectly from the display, installation, erection, affixing, use or removal of any logos, signs, posters and other advertising signs or structure by him or any defect therein or the non-repair thereof AND PROVIDED FURTHER THAT:-

- (a) No such logos, signs, posters and advertising signs or structures whatsoever shall extend beyond the boundaries of the Commercial Accommodation.
- (b) Such logos, signs, posters and advertising signs or structures whatsoever and the installation works relating thereto shall not cause any damage to the Development or cause the maximum loading weight of the relevant part of the Commercial Accommodation to be exceeded or cause any material nuisance to the other Owners and occupiers of the Development or otherwise interfere with the use and enjoyment by such other Owner and occupiers of their Units.
- (c) The Owner of the Commercial Accommodation shall insure and keep insured the logos, signs, posters and advertising signs or structures whatsoever and the installation works relating thereto against third party risks or liability in such sum as the Manager shall require.
- (d) The Owner of the Commercial Accommodation shall not cause or permit or suffer to be done any act or thing which may be or become a nuisance or annoyance to or cause damage to the other Owners or occupiers of the Development and the Owner of the Commercial Accommodation shall be responsible for and at his own cost keep and maintain in good condition any such logos, signs, posters, advertising signs, structures, installations, signboards or other things.
- (e) For the avoidance of doubt, the Owner of the Commercial Accommodation shall not, without the prior written approval of the Manager, display, install, erect, affix or permit to be displayed, installed, erected or affixed any logos, signs, posters and advertising signs or structures upon such portion of the external walls of the Development forming parts of the Development Common Areas and Facilities or Residential Common Areas and Facilities.

2.9 For the avoidance of doubt and notwithstanding any provisions herein contained, the Owner of the Commercial Accommodation, or any part(s) thereof, shall have the right at any time(s) and from time to time as he shall think fit to do all or any of the following acts or deeds and to exercise all or any of the following rights:-

- (a) The right to partition and sub-divide the Commercial Accommodation, or any part(s) thereof, owned by him into such number of portions (subject to compliance with the Buildings Ordinance (Cap. 123 of the laws of Hong Kong) and any other relevant ordinances, regulations and by-laws applicable thereto and to this Deed) as such Owner shall think fit PROVIDED THAT the exercise of the right under this sub-clause (a) shall not interfere with another Owner's right to hold, use, occupy and enjoy the part of the

Development which such another Owner owns and shall not impede another Owner's access to and from that part of the Development which such another Owner owns.

- (b) Subject to the approval of the Director, the right to allocate, re-allocate and/or sub-allocate the Undivided Shares and/or Management Shares to the part(s) of the Commercial Accommodation owned by such Owner of the Commercial Accommodation PROVIDED THAT the exercise of this right shall not interfere with another Owner's right to hold, use, occupy and enjoy the part of the Development which he owns and shall not impede another Owner's access to and from that part of the Development which such another Owner owns.
- (c) The right to enter into one or more Sub-Deed in respect of the Commercial Accommodation, or any part thereof, with any other Owner or Owners of the sub-divided portion of the Commercial Accommodation or any part thereof, to regulate and define their rights and obligations

PROVIDED THAT :-

- (i) the Commercial Loading and Unloading Space shall be designated as and form part of the common areas under the first Sub-Deed in respect of the Commercial Accommodation for the benefit of all the Owners of the Commercial Accommodation pursuant to Special Condition No.(29) of the Government Grant;
 - (ii) the external walls of the Commercial Accommodation shall be designated as and form part of the common areas under the first Sub-Deed in respect of the Commercial Accommodation for the benefit of all the Owners of the Commercial Accommodation;
 - (iii) the common areas and facilities in such Sub-Deed together with any Undivided Share(s) allocated thereto shall be assigned to and vested in the Manager upon execution of such Sub-Deed and in accordance with the Government Grant;
 - (iv) no such Sub-Deed shall conflict with any provision hereof or any conditions of the Government Grant or any other Sub-Deed; and
 - (v) such Sub-Deed shall require the approval of the Director but where the Director is satisfied upon submission of the draft Sub-Deed that the Sub-Deed relates only to the internal sub-division of the Commercial Accommodation or any parts thereof, and by the Sub-Deed there will be no alteration to the Common Areas and Facilities created under this Deed or liability for management or other charges under this Deed, the Director may in its absolute discretion waive the requirement of approval of such Sub-Deed.
- (d) The right to designate or re-designate or alter the user of the Commercial Accommodation or any part thereof owned by him, without the concurrence or approval of any other Owners or other person having an interest in the Land and the Development and no such designation, re-designation or alteration shall give the other Owners any right of action against such Owner but nothing herein shall absolve such Owner from the requirements of obtaining the prior written consent of the Government

pursuant to the Government Grant (if necessary) and/or other Government authorities and PROVIDED FURTHER THAT the exercise of the right under this sub-clause shall not interfere with the other Owners' right to hold, use, occupy and enjoy their Units nor impede access to their Units and ALSO PROVIDED THAT the exercise of the right under this sub-clause shall comply with the Buildings Ordinance (Cap. 123 of the laws of Hong Kong) and any other relevant ordinances, regulations and by-laws applicable thereto and shall not contravene the terms and conditions contained in the Government Grant and this Deed.

- (e) The right to alter, re-arrange or demolish the whole of or any part or parts of the Commercial Accommodation or any part thereof owned by him and to replace or construct or re-construct thereon any structure in such manner as such Owner thinks fit without the concurrence or approval of the other Owners but nothing herein shall absolve such Owner from the requirements of obtaining the prior written consent of the Director of Buildings (if necessary) and any other statutory Government authorities pursuant to the Government Grant (if necessary) and/or any applicable Ordinances or regulations made thereunder and PROVIDED FURTHER THAT the exercise of the right under this sub-clause shall not contravene the terms and conditions contained in the Government Grant and this Deed and shall not interfere with the other Owners' right to hold, use, occupy and enjoy their Units nor impede access to their Units and ALSO PROVIDED THAT the exercise of the right under this sub-clause shall comply with the Buildings Ordinance (Cap. 123 of the laws of Hong Kong) and any other relevant ordinances, regulations and by-laws applicable thereto.
- (f) The right to solely and exclusively manage the Commercial Accommodation, or any part(s) thereof, owned by him in such manner as he may in his absolute discretion think fit subject to the Government Grant, this Deed, the Development Rules and any Sub-Deed(s) to be entered in respect of the Commercial Accommodation.

2.10 Upon execution of this Deed, the First Owner shall assign to and vest in the Manager free of costs or consideration the Undivided Shares allocated to the Common Areas and Facilities together with the Common Areas and Facilities subject to and with the benefit of the Government Grant and this Deed. The Manager shall hold the Undivided Shares allocated to the Common Areas and Facilities together with the Common Areas and Facilities on trust for the benefit of all Owners. In the event the Manager shall resign or be dismissed or wound up or a bankruptcy order made against it and another manager appointed in its stead in accordance with this Deed, then the Manager or the liquidator or the receiver (as the case may be) shall assign free of costs or consideration the Undivided Shares allocated to the Common Areas and Facilities together with the Common Areas and Facilities to the new manager upon trust for the benefit of all Owners PROVIDED THAT if an Owners' Corporation is formed it may require the Manager for the time being or its liquidator or receiver (as the case may be) to assign the Undivided Shares allocated to the Common Areas and Facilities together with the Common Areas and Facilities and transfer the management responsibility to it free of costs or consideration and in which event the Manager shall assign free of costs or consideration the Undivided Shares allocated to the Common Areas and Facilities together with the Common Areas and Facilities and transfer free of costs or consideration the management responsibility to the Owners' Corporation which shall hold the Undivided Shares allocated to the Common Areas and Facilities together with the Common Areas and Facilities on trust for the benefit of all the Owners.

SECTION III

3. Additional Rights of the First Owner

3.1 The First Owner (excluding its assigns) shall for as long as it remains the beneficial owner of any Undivided Share have the sole and absolute right in its absolute and unfettered discretion at any time or times and from time to time as it shall deem fit to do all or any of the following acts or deeds and to exercise all or any of the following rights:-

- (a) The right to change, amend, vary, add to or alter the Building Plans existing at the date hereof in respect of the First Owner's Premises without the concurrence or approval of any Owner or any of the parties hereto but nothing herein shall absolve the First Owner from the requirements of obtaining the prior written consent of the Director or other Government authorities pursuant to the Government Grant PROVIDED THAT the exercise of this right shall not interfere with an Owner's right to hold, use, occupy and enjoy his Unit or impede or restrict the access to and from his Unit.
- (b) Subject to the prior written approval of the Owners by a resolution passed at an Owners' meeting convened under this Deed, the right to apply to negotiate and agree with the Government to amend, vary or modify the Government Grant (including the plan(s) annexed thereto) in such manner as the First Owner may deem fit and to execute any documents in the name of the First Owner in connection therewith without the necessity of joining in any other Owner

PROVIDED THAT:-

- (i) the exercise of this right shall not interfere with an Owner's right to hold, use, occupy and enjoy his Unit or impede or restrict the access to or from his Unit;
 - (ii) any premium as may be required for the said amendments, variations or modifications shall be borne by the First Owner;
 - (iii) any payment received arising out of or in connection with the exercise of this right shall be credited to the Special Fund; and
 - (iv) the reservation of the First Owner's right to execute any such documents affecting the Land as agent for the Owners shall be included in the first assignment to the Owner (as purchaser) of each Unit in the manner set out in Clause 3.3 of this Deed.
- (c) Subject to the prior written approval of the Owners by a resolution of Owners at an Owners' meeting convened under this Deed, the right to affix, maintain, alter, renew and remove any one or more chimneys, flues, pipes or any other structures or facilities within any part or parts of the Common Areas and Facilities

PROVIDED THAT:-

- (i) they shall not interfere with the other Owners' or occupiers' right to hold, use, occupy or enjoy their Units or impede or restrict their right to access to or from their Units; and
- (ii) such chimneys, flues, pipes or any other structures or facilities shall be for the common use and enjoyment of all the Owners entitled to use such Common Areas and Facilities and any consideration received therefor shall be credited to the Special Fund for the benefit of all the Owners

AND the right to enter into and upon any part of the First Owner's Premises and the Common Areas and Facilities with or without workmen and equipment at all reasonable times on giving prior written notice (save in case of emergency) for any or all of the purposes aforesaid AND the right to license or otherwise permit or grant the right so to do to any other person (except where it concerns the Common Areas and Facilities) on such terms as the First Owner may deem fit. Any payment received for the approval must be credited to the Special Fund.

- (d) The right to change the name of the Development at any time and to execute any documents in the name of the First Owner in connection therewith without the necessity of joining in any other Owner upon giving six (6) months' prior written notice to the Owners.
- (e) The right to dedicate to the public any part or parts of the First Owner's Premises for the purposes of passage without vehicles or in such manner as the First Owner shall in its absolute discretion deem fit PROVIDED THAT in making such dedication the First Owner shall not interfere with an Owner's right to hold, use, occupy and enjoy his Unit or impede or restrict the access to and from his Unit.
- (f) The right to enter into a Sub-Deed in respect of any part or parts of the First Owner's Premises PROVIDED THAT such Sub-Deed shall not conflict with the provisions of this Deed or any conditions of the Government Grant, nor affect the rights, interests or obligations of the other Owners bound by any other previous Sub-Deed and shall be subject to the approval of the Director, unless the requirement of approval is otherwise waived by the Director.
- (g) Subject to written approval of the Owners by a resolution of Owners at an Owners' meeting convened under this Deed, the right to obtain the grant of any rights, rights of way or easements or quasi-easements (including but not limited to the right to use any roads, passageways, walkways, footpaths, pedestrian bridges, gardens, open spaces, nullahs and culverts, recreational areas and facilities, refuse collection and disposal areas and facilities, drainage system and gas, water and electricity storage, transformation and supply systems) over any adjoining or neighbouring lands or to obtain any similar rights by modification of the Government Grant or licence for the benefit of the Land and the Development on such terms and conditions and from such persons as the First Owner shall deem fit PROVIDED THAT the exercise of this right shall not interfere with an Owner's right to hold, use, occupy and enjoy his Unit or impede or restrict the access to and from his Unit.
- (h) Subject to written approval of the Owners by a resolution of Owners at an Owners' meeting convened under this Deed and subject to the Government Grant, the right to

grant any rights, rights of way or easements or quasi-easements (including but not limited to the right to use any roads, passageways, walkways, footpaths, pedestrian bridges, gardens, open spaces, nullahs and culverts, recreational areas and facilities, refuse collection and disposal areas and facilities, drainage system and gas, water and electricity storage, transformation and supply systems) over any part or parts of the Common Areas and Facilities or to grant any similar rights by licence for the benefit of any adjoining or neighbouring lands on such terms and conditions and to such persons as the First Owner shall deem appropriate

PROVIDED THAT:-

- (i) the exercise of this right shall not contravene the provisions of the Government Grant and shall not interfere with an Owner's right and privilege to hold, use, occupy and enjoy his Unit or impede or restrict access to or from his Unit; and
 - (ii) any payment received shall be credited to the Special Fund.
- (i) Subject to the Government Grant and this Deed, the right without the concurrence or approval of other Owners to adjust and/or allocate and from time to time re-allocate the Undivided Shares and Management Shares retained by the First Owner to any of the Units and the Undivided Shares and Management Shares relating thereto and the fraction which each such Undivided Share or Management Share bears to the whole PROVIDED THAT such adjustment, allocation and/or re-allocation :-
- (i) shall be subject to the approval of the Director;
 - (ii) will not affect other Owners' sole and exclusive right and privilege to hold, use, occupy and enjoy their part or parts of the Development;
 - (iii) will not affect other Owners' right, interest and enjoyment in the Development;
 - (iv) will not increase the proportion of other Owners' contribution to the Management Expenses; and

PROVIDED FURTHER THAT the total number of the Undivided Shares and Management Shares shall remain the same after such adjustment, allocation or re-allocation.

- (j) Subject to the prior approval of the Owners by a resolution passed at an Owners' meeting convened under this Deed, the right to designate and declare from time to time by deed any part or parts of the Land and the Development the sole and exclusive right to hold, use, occupy and enjoy of which, and to receive the rents and profits in respect of which, is vested in the First Owner to be additional Common Areas and Facilities (whether Development Common Areas and Facilities, Carpark Common Areas and Facilities or Residential Common Areas and Facilities) and subject to the approval of the Director to sub-allocate Undivided Shares thereto whereupon with effect from such designation or declaration as aforesaid such additional Common Areas and Facilities shall form part of the Common Areas and Facilities and the Owners shall contribute to the maintenance and upkeep of the same as if they were part of the Common Areas and Facilities and the Undivided Shares of such additional Common Areas and Facilities shall as soon as practicable thereafter be assigned to the Manager or the Owners'

Corporation (as the case may be) in accordance with this Deed on trust for and on behalf of all the Owners PROVIDED THAT:-

- (i) no Owner (including the First Owner) and no Manager shall re-convert or re-designate such additional Common Areas and Facilities to his own use or benefit;
- (ii) the First Owner shall assign to and vest in the Manager or the Owners' Corporation (as the case may be) free of costs or consideration the Undivided Shares allocated to such additional Common Areas and Facilities together with such additional Common Areas and Facilities subject to and with the benefit of the Government Grant and this Deed and the Manager or the Owners' Corporation (as the case may be) shall hold the Undivided Shares allocated to such additional Common Areas and Facilities together with such additional Common Areas and Facilities in the same manner as provided in Clause 2.10; and
- (iii) the First Owner shall prepare or cause to be prepared a set of the plans showing the additional Common Areas and Facilities certified as to their accuracy by or on behalf of the Authorized Person to be kept at the management office for inspection by all the Owners during normal business office hours of the Manager free of costs and charges.

Notwithstanding anything contained in the foregoing provision to the contrary, the exercise of the above rights and privileges contained in this Clause 3.1 shall not interfere with the other Owners' right to hold, use occupy and enjoy their Units and shall not impede other Owners' access to their Units. All the costs and expenses which may be incurred in the exercise of the rights and privileges contained in this Clause 3.1 shall be borne by the First Owner solely.

3.2 The Owners hereby jointly and severally and irrevocably APPOINT the First Owner as their attorney and grant unto the First Owner the full right power and authority to do all acts deeds matters and things and to execute and sign seal and as their act and deed deliver such deed or deeds and to sign such documents or instruments as may be necessary for the exercise of or incidental to the First Owner's rights mentioned in Clause 3.1 above and the Owners hereby further jointly and severally undertake to do all acts deeds matters and things and to execute sign seal and deliver such deeds and to sign such documents or instruments as may be necessary to give effect to the abovementioned appointment and grant and to ratify and confirm all that the First Owner as such attorney shall lawfully do or cause to be done by virtue thereof and that the power of attorney hereby given shall bind the executor(s) and the administrator(s) and the successor(s) and assign(s) of such Owners and shall not be revoked by the death incapacity bankruptcy or winding-up (as the case may be) of any of such Owners.

3.3 Every Assignment by an Owner of his Unit shall include a covenant in substantially the following terms:-

"The Purchaser covenants with the Vendor and its successors assigns and attorneys to the intent that such covenants shall bind the Property and the owner or owners thereof for the time being and other person or persons deriving title under the Covenanting Purchaser (each and all of whom including the Purchaser is and are hereinafter included in the expression "the

Covenanting Purchaser”) and shall enure for the benefit of the Development and be enforceable by the Vendor and its successors and assigns that :-

- (i) the Covenanting Purchaser confirms and acknowledges the covenants, rights, entitlements, exceptions and reservations granted and conferred on Urban Renewal Authority (“URA” which expression shall include its successors and attorneys) under Clause 3.1 of a Deed of Mutual Covenant and Management Agreement dated the [] day of [] and the Covenanting Purchaser shall not do or permit anything to be done which will in any way affect or hinder the exercise of the said rights by URA;
- (ii) the Covenanting Purchaser shall, if required by URA, do everything necessary, including giving express consents in writing to the exercise of the said rights by URA, to facilitate the exercise of the said rights by URA;
- (iii) the Covenanting Purchaser hereby expressly and irrevocably appoints URA to be its attorney and grants unto URA the full right power and authority to give all consents and to do all acts deeds matters and things and to execute and sign seal and as the acts and deeds of the Covenanting Purchaser deliver such deeds and to sign such documents or instruments as may be necessary for the exercise of or incidental to the exercise of the rights conferred on URA as aforesaid with the full power of delegation and the Covenanting Purchaser hereby further covenants to do all acts deeds matters and things and to execute sign seal and deliver such deed or deeds and to sign such documents or instruments as may be necessary to give effect to such appointment and grant; and
- (iv) in the event of the Covenanting Purchaser selling or otherwise disposing of the Property, the Covenanting Purchaser shall sell or otherwise dispose of the Property upon the condition that the purchaser or assignee thereof shall enter into the same binding covenants on terms similar in scope and extent as the covenants (i), (ii) and (iii) hereinbefore contained

PROVIDED that upon the Covenanting Purchaser complying with and performing the covenant (iv) hereinbefore contained, the Covenanting Purchaser shall not be liable for any breach of the covenants (i), (ii) and (iii) hereinbefore contained which may happen after the Covenanting Purchaser shall have sold or otherwise disposed of the Property in respect whereof such purchaser or assignee shall have entered into such covenants similar in scope and extent as the covenants (i), (ii) and (iii) hereinbefore contained.”

SECTION IV

4. Manager and Management Expenses

- 4.1 (a) Subject to the provisions of the Building Management Ordinance, the Manager shall undertake the management, operation, servicing, maintenance, repair, renovation, improvement, replacement, security and insurance of the Land and the Development and the Common Areas and Facilities therein (all or any of which activities are where not inapplicable herein included under the word “**management**”) from the date of this Deed for an initial term of two (2) years until terminated as provided in this Clause.
- (b) The appointment of the Manager may be terminated as follows:-
- (i) the resignation of the Manager by giving not less than three (3) months’ notice of termination in writing:-
 - (1) by sending such notice to the Owners’ Committee; or
 - (2) where there is no Owners’ Committee, by giving such a notice to each of the Owners and by displaying such a notice in a prominent place in the Development.
 - (ii) The notice referred to in this Clause 4.1(b)(i)(2) may be given:-
 - (1) by delivering it personally to the Owner; or
 - (2) by sending it by post to the Owner at his last known address; or
 - (3) by leaving it at the Owner’s Unit or depositing it in the letter box for that Unit; or
 - (iii) prior to the formation of the Owners’ Corporation, upon the passing of a resolution of the Owners by a resolution passed by a majority of votes of the Owners voting either personally or by proxy at an Owners’ meeting convened for the purpose of removing the Manager without compensation and supported by Owners of not less than fifty per cent (50%) of all the Undivided Shares in aggregate (excluding those Undivided Shares allocated to the Common Areas and Facilities) and by the Owners’ Committee giving to the Manager not less than three (3) months’ notice of termination in writing; or
 - (iv) in the event that the Manager is wound up or has a bankruptcy order made against it.
- (c) (i) Where an Owners’ Corporation has been formed and subject to Clause 4.1(c)(iv), at a general meeting convened for the purpose, the Owners’ Corporation may, by a resolution:-
- (1) passed by a majority of the votes of the Owners voting either personally or by proxy; and

- (2) supported by the Owners of not less than fifty per cent (50%) of the Undivided Shares in aggregate,

terminate by notice the appointment of the DMC Manager without compensation.

- (ii) The resolution under Clause 4.1(c)(i) shall have effect only if:-
 - (1) such notice of termination of appointment is in writing;
 - (2) provision is made in the resolution for a period of not less than three (3) months' notice or, in lieu of notice, provision is made for an agreement to be made with the DMC Manager for the payment to it of a sum equal to the amount of remuneration which would have accrued to it during that period;
 - (3) such notice is accompanied by a copy of the resolution terminating the DMC Manager's appointment; and
 - (4) such notice and the copy of the resolution is given to the DMC Manager within fourteen (14) days after the date of the meeting.
- (iii) The notice and the copy of the resolution referred to in Clause 4.1(c)(ii)(4) may be given:-
 - (1) by delivering them personally to the DMC Manager; or
 - (2) by sending them by post to the DMC Manager at its last known address.
- (iv) For the purposes of Clause 4.1(c)(i):-
 - (1) only the Owners of Undivided Shares who pay or who are liable to pay contribution towards the Management Expenses relating to those Undivided Shares shall be entitled to vote;
 - (2) the reference in Clause 4.1(c)(i)(2) to "the Owners of not less than fifty per cent (50%) of the Undivided Shares in aggregate" shall be construed as a reference to the Owners of not less than fifty per cent (50%) of the Undivided Shares in aggregate who are entitled to vote.
- (v) If a contract for the appointment of a Manager other than the DMC Manager contains no provision for the termination of the Manager's appointment, Clauses 4.1(c)(i), (ii), (iii) and (iv) apply to the termination of the Manager's appointment as they apply to the termination of the DMC Manager's appointment.
- (vi) Clause 4.1(c)(v) operates without prejudice to any other power there may be in a contract for the appointment of the Manager other than the DMC Manager to terminate the appointment of the Manager.

- (vii) If a notice to terminate a Manager's appointment is given under this Clause 4.1(c):-
 - (1) no appointment of a new Manager shall take effect unless the appointment is approved by a resolution of the Owners' Committee (if any); and
 - (2) if no such appointment is approved under Clause 4.1(c)(vii)(1) above by the time the notice expires, the Owners' Corporation may appoint another Manager and, if it does so, the Owners' Corporation shall have exclusive power to appoint any subsequent Manager.
- (viii) This Clause 4.1(c) is subject to any notice relating to the Development that may be published by the Authority under Section 34E(4) of the Building Management Ordinance but does not apply to any single manager referred to in that section.
- (ix) If any person has given an undertaking in writing to, or has entered into an agreement with, the Government to manage or be responsible for the management of the Development, and the Owners' Corporation has appointed a Manager under Clause 4.1(c)(vii)(2) above, the Owners' Corporation shall be deemed to have given to that person an instrument of indemnity under which the Owners' Corporation shall be liable to indemnify that person in respect of any act or omission by the Manager appointed under Clause 4.1(c)(vii)(2) above that may otherwise render that person liable for a breach of that undertaking or agreement.
- (d)
 - (i) Subject to Clause 4.1(d)(ii), if the Manager's appointment ends for any reason, it shall, as soon as practicable after its appointment ends, and in any event within 14 days of the date its appointment ends, deliver to the Owners' Committee (if any) or the Manager appointed in its place any movable property in respect of the control, management and administration of the Land and the Development that is under its control or in its custody or possession, and that belongs to the Owners' Corporation (if any) or the Owners.
 - (ii) If the Manager's appointment ends for any reason, the Manager shall within two (2) months of the date the Manager's appointment ends:-
 - (1) prepare an income and expenditure account for the period beginning with the commencement of the financial year in which the Manager's appointment ends and ending on the date the Manager's appointment ended; and a balance sheet as at the date the Manager's appointment ended and shall arrange for that account and balance sheet to be audited by an accountant (as defined in the Building Management Ordinance) or by some other independent auditor specified in a resolution of the Owners' Committee (if any) or, in the absence of any such specification, by such accountant or other independent auditor as may be chosen by the Manager; and

- (2) deliver to the Owners' Committee (if any) or the Manager appointed in its place any books or records of accounts, papers, documents and other records which are required for the purposes of Clause 4.1(d)(ii)(1) and have not been delivered under Clause 4.1(d)(i).
- 4.2 In the event of the Manager giving notice as hereinbefore provided or in the case of the Manager being dismissed the Manager shall convene a meeting of the Owners' Committee to elect a manager to take its place or in the case of the Manager being wound up or having a bankruptcy order made against it or failing to convene a meeting of the Owners' Committee as aforesaid a meeting of the Owners' Committee may be convened to elect a manager to take its place and such meeting shall elect a manager who shall at the conclusion of the meeting of the Owners' Committee aforesaid thereupon and henceforth become vested with all the powers and duties of the Manager hereunder. Notwithstanding anything hereinbefore contained, it is hereby declared and agreed that subject to the provisions of the Building Management Ordinance, at no time shall the Land and the Development be without a responsible duly appointed manager to manage the Land and the Development or any part or parts thereof from the date of this Deed.
- 4.3 The annual remuneration of the Manager for the performance of its duties hereunder shall be 10% of the total annual expenses, costs and charges reasonably and necessarily incurred in the management of the Land and the Development (the total annual expenses, costs and charges, for the purposes of this Clause, shall exclude the Manager's Remuneration, the Government rent, any Capital Expenditure or expenditure drawn out of the Special Fund PROVIDED THAT by a resolution of Owners at an Owners' meeting convened under this Deed, any Capital Expenditure or expenditure drawn out of the Special Fund may be included for calculating the Manager's Remuneration at the rate of 10%, or at such lower rate as the Owners may consider appropriate). The Manager's Remuneration shall be the net remuneration of the Manager for its services as Manager and shall not include the costs, expenses and fees for any staff, facilities, legal, professional, accounting and administration services and all disbursements and out-of-pocket expenses properly incurred in the course of carrying out its duties hereunder which said costs, expenses, fees and disbursements shall be a direct charge on the management funds. No variation of the percentage of the annual remuneration of the Manager may be made except with the approval of the Owners by a resolution of Owners duly passed at a meeting of Owners convened under this Deed. The Manager's Remuneration shall be paid in advance on the first day of each calendar month by deductions made by the Manager from the monthly Management Expenses collected from the Owners, and such deductions shall be in priority to all other payments to be made out of the Management Expenses.
- 4.4 Any over-payment of the Manager's Remuneration for the year in question shall be refunded and be paid by the Manager into the management funds within twenty-one (21) days from the completion of the auditing of the income and expenditure account and balance sheet for such year as provided in Clause 4.28 hereof, and any adjustment payment that needs to be made by the Owners to bring the amount paid to the Manager by way of remuneration for the year in question to the correct amount for such year will be made within twenty-one (21) days from the completion of the auditing of the income and expenditure account and balance sheet for such year as provided in Clause 4.28 hereof.
- 4.5 (a) Subject to sub-clauses (c), (e), (f) and (h) of this Clause, the total amount of Management Expenses payable by the Owners during any financial year in respect of

the management of the Development shall be the total proposed expenditure during that year as specified by the Manager in accordance with sub-clause (b) of this Clause.

- (b) The Manager shall prepare the annual budget for the ensuing year in consultation with the Owners' Committee (if formed) except the first budget which shall cover the period from the date of this Deed until the following 31st day of December. In respect of each financial year, the Manager shall:-
- (i) prepare a draft annual budget setting out the proposed expenditure during the financial year;
 - (ii) send a copy of the draft annual budget to the Owners' Committee or, where there is no Owners' Committee, display a copy of the draft annual budget in a prominent place in the Development, and cause it to remain so displayed for at least seven (7) consecutive days;
 - (iii) send or display, as the case may be, with the copy of the draft annual budget a notice inviting each Owner to send his comments on the draft annual budget to the Manager within a period of 14 days from the date the draft annual budget was sent or first displayed;
 - (iv) after the end of that period, prepare an annual budget specifying the total proposed expenditure during the financial year;
 - (v) send a copy of the annual budget to the Owners' Committee or, where there is no Owners' Committee, display a copy of the annual budget in a prominent place in the Development, and cause it to remain so displayed for at least seven (7) consecutive days.
- (c) Where, in respect of a financial year, the Manager has not complied with sub-clause (b) of this Clause before the start of that financial year, the total amount of the Management Expenses for that year shall:-
- (i) until it has so complied, be deemed to be the same as the total amount of Management Expenses (if any) for the previous financial year;
 - (ii) when it has so complied, be the total proposed expenditure specified in the annual budget for that financial year, and the amount that the Owners shall contribute towards the Management Expenses shall be calculated and adjusted accordingly.
- (d) Where an annual budget has been sent or displayed in accordance with sub-clause (b)(v) of this Clause and the Manager wishes to revise it, it shall follow the same procedures in respect of the revised annual budget as apply to the draft annual budget and the annual budget by virtue of sub-clause (b) of this Clause.
- (e) Where a revised annual budget is sent or displayed in accordance with sub-clause (d) of this Clause, the total amount of the Management Expenses for that financial year shall be the total expenditure or proposed expenditure specified in the revised annual budget

and the amount that Owners shall contribute towards the Management Expenses shall be calculated and adjusted accordingly.

- (f) If there is an Owners' Corporation and, within a period of one (1) month from the date that an annual budget or revised annual budget for a financial year is sent or first displayed in accordance with sub-clause (b) or (d) of this Clause, the Owners' Corporation decides, by a resolution of the Owners, to reject the annual budget or revised annual budget, as the case may be, the total amount of Management Expenses for the financial year shall, until another annual budget or revised annual budget is sent or displayed in accordance with sub-clause (b) or (d) of this Clause and is not so rejected under this sub-clause, be deemed to be the same as the total amount of Management Expenses (if any) for the previous financial year, together with an amount not exceeding 10% of that total amount as the Manager may determine.
- (g) If any Owner requests in writing the Manager to supply him with a copy of any draft annual budget, annual budget or revised annual budget, the Manager shall, on payment of a reasonable copying charge, supply a copy to that person.
- (h) For the purposes of this Clause, "expenditure" includes all costs, charges and expenses to be borne by the Owners, including the remuneration of the Manager.

4.6 The annual budget shall cover the Management Expenses for the Land and the Development, including without limiting the generality of the foregoing:-

- (a) the maintenance, operation, repair and cleansing of all Common Areas and Facilities and the lighting thereof and the provisions and operation of emergency generators and lighting for the Common Areas and Facilities;
- (b) the cultivation, irrigation and maintenance of the lawns and planters and landscaped areas on the Common Areas and Facilities;
- (c) the cost of all electricity, gas, water, telephone and other utilities serving the Common Areas and Facilities;
- (d) the provision of security guard services for the Development and the cost of employing caretakers, watchmen, cleaners, lift operators, attendants, management staff and gardeners and such other staff to manage and administer the Common Areas and Facilities;
- (e) the cost and expense of maintaining such areas or drains and channels whether within or outside the Land that are required to be maintained under the Government Grant;
- (f) the Government rent payable under the Government Grant (but only if no apportionment or separate assessments have been made for individual Units);
- (g) Manager's Remuneration calculated in accordance with Clause 4.3 of this Deed for providing its services hereunder;
- (h) insurance of the Common Areas and Facilities up to the full new reinstatement value thereof and in particular against loss or damage by fire and such other perils and risks

and the Manager against third party, public liability, occupier's liability and employer's liability and any other insurance policy considered necessary by the Manager;

- (i) a sum for contingencies;
- (j) legal and accounting fees and all other professional fees and costs properly incurred by the Manager in carrying out the services provided under this Deed;
- (k) the costs of removal and disposal of rubbish from the Development;
- (l) all costs incurred in connection with the Common Areas and Facilities;
- (m) any tax payable by the Manager on any of the sum held by it under the provisions of this Deed PROVIDED THAT any tax payable on the Manager's Remuneration shall be borne and paid by the Manager;
- (n) the costs lawfully incurred or to be incurred by the Manager in carrying out maintenance, repair and any other works in respect of the Slope Structures;
- (o) the cost and expenses of inspecting, managing, maintaining, repairing and replacing the Electric Vehicle Charging Facilities provided for the Visitors' Parking Spaces and the Accessible Parking Space, and the electricity charges of the Electric Vehicle Charging Facilities serving the Visitors' Parking Spaces and the Accessible Parking Space;
- (p) any other items of expenditure which in the reasonable opinion of the Manager are necessary for the administration, management and maintenance of the Land and the Development, including but not limited to all staff, facilities, office, accountancy, professional, supervisory and clerical expenses reasonably and necessarily incurred by the Manager in respect thereof or such due proportion of the reasonable expenses of support which are necessary for the management of the Land and the Development, and for such purposes, the Manager shall be entitled to apportion any such items of expenditure or (as the case may be) a due proportion thereof which directly relate to the administration, management and maintenance of the Land and the Development in such manner as shall be reasonably determined by the Manager;
- (q) the cost and expenses for the control, operation, management, inspection, repairing, replacing and maintenance of the Greenery Areas;
- (r) the cost and expenses incurred in connection with the environmental control and protection in respect of the Land and the Development and the Common Areas and Facilities;
- (s) the cost and expenses for carrying out and implementing the Fire Safety Management Plan;
- (t) any other cost, charges and expenses properly and reasonably incurred by the Manager in the performance of any duty or in the exercise of any power under this Deed and any Sub-Deed(s) in respect of any part or parts of the Land and the Development.

4.7 The annual budget shall be divided into the following parts:-

- (a) The first part shall cover all expenditure which in the opinion of the Manager (whose decision shall be conclusive save for manifest error) is to be expended for the benefit of all Owners or required for the proper management of the Land and the Development, the Development Common Areas and Facilities.
- (b) The second part shall cover all expenditure which in the opinion of the Manager (whose decision shall be conclusive save for manifest error) is specifically referable to the Residential Common Areas and Facilities.
- (c) The third part shall cover all expenditure which in the opinion of the Manager (whose decision shall be conclusive save for manifest error) is specifically referable to the Carpark Common Areas and Facilities.

PROVIDED THAT:-

- (1) in the event that a Sub-Deed is entered into in respect of any part of the Development and in the Sub-Deed any areas and facilities are designated as common areas and common facilities as a consequence of which the same thereby become part of the Common Areas and Facilities (other than the existing designated Common Areas and Facilities), a new part of the annual budget shall be established by the Manager to cover all estimated expenditure which in the opinion of the Manager is specifically referable to such common areas and common facilities and such expenditure shall be borne by the Owners of that part of the Development; and
- (2) Subject to the prior written approval of the Owners' Committee (or the Owners' Corporation, if formed), if the Manager is of the opinion that the adopted annual budget and/or the sharing of the amounts of Management Expenses assessed under any part of the adopted annual budget in accordance with the provisions of this Deed may lead to or result in any Owner or Owners of any part or parts of the Development unfairly or inequitably paying some higher or lesser contributions, the Manager shall be entitled to modify any adopted annual budget in such manner as the Manager may (but subject to compliance with the procedures applicable to the draft annual budget, the annual budget and the revised annual budget as provided in this Deed) think fit and to prepare new budget in the modified manner as aforementioned.

4.8 Each Owner shall contribute to the budgeted Management Expenses in the following manner:-

- (a) Each Owner of a Unit shall contribute his due proportion of the budgeted Management Expenses under the first part of the annual budget which proportion shall be equal to the Management Shares of his Unit divided by the total Management Shares of the Development;
- (b) Each Owner of a Residential Unit shall contribute his due proportion of the budgeted Management Expenses under the second part of the annual budget which proportion shall be equal to the Management Shares of his Residential Unit divided by the total Management Shares of all Residential Units;

- (c) (i) Each Owner of a Residential Car Parking Space shall contribute a fraction of a fair proportion of the budgeted Management Expenses under the third part of the annual budget, in which,
 - (1) the numerator of the said fraction shall be the Management Shares of his Residential Car Parking Space and the denominator shall be the total Management Shares of all Residential Car Parking Spaces; and
 - (2) the said fair proportion shall be 42.6% (i.e. the numerator of the said fair proportion shall be the gross floor area of all Residential Car Parking Spaces and the denominator shall be the total gross floor area of all Parking Spaces, all the Visitors' Parking Spaces and the Accessible Parking Space);
- (ii) The Owner of the Residential Motor Cycle Parking Space shall contribute a fair proportion of the budgeted Management Expenses under the third part of the annual budget, in which, the said fair proportion shall be 1% (i.e. the numerator of the said fair proportion shall be the gross floor area of the Residential Motor Cycle Parking Space and the denominator shall be the total gross floor area of all Parking Spaces, all the Visitors' Parking Spaces and the Accessible Parking Space);
- (iii) The Owner of the Commercial Accommodation shall further contribute a fair proportion of the budgeted Management Expenses under the third part of the annual budget, in which, the said fair proportion shall be 27.6% (i.e. the numerator of the said fair proportion shall be the gross floor area of all the Commercial Car Parking Spaces and the Commercial Motor Cycle Parking Space and the denominator shall be the total gross floor area of all Parking Spaces, all the Visitors' Parking Spaces and the Accessible Parking Space);
- (iv) Each Owner of a Residential Unit shall further contribute a fraction of a fair proportion of the budgeted Management Expenses under the third part of the annual budget, in which,
 - (1) the numerator of the said fraction shall be the Management Shares of his Residential Unit and the denominator shall be the total Management Shares of all Residential Units; and
 - (2) the said fair proportion shall be 21.3% (i.e. the numerator of the said fair proportion shall be the gross floor area of all Visitors' Parking Spaces and the denominator shall be the total gross floor area of all Parking Spaces, all the Visitors' Parking Spaces and the Accessible Parking Space);
- (v) Each Owner of a Unit shall further contribute a fraction of a fair proportion of the budgeted Management Expenses under the third part of the annual budget, in which,
 - (1) the numerator of the said fraction shall be the Management Shares of his Unit and the denominator shall be the total Management Shares of all Units in the Development; and

- (2) the said fair proportion shall be 7.5% (i.e. the numerator of the said fair proportion shall be the gross floor area of the Accessible Parking Space and the denominator shall be the total gross floor area of all Parking Spaces, all the Visitors' Parking Spaces and the Accessible Parking Space),

PROVIDED THAT:-

- (I) No Owner may be called upon to pay more than his appropriate share of the Management Expenses, having regard to the number of Management Shares allocated to his Unit;
- (II) The First Owner shall make payments and contributions towards those expenses which are of recurrent nature (including, without limitation, the Management Expenses) in respect of those Units and Undivided Shares unsold; and
- (III) All outgoings including Management Expenses and any Government rent up to and inclusive of the date of the first assignment of each of the Units shall be paid by the First Owner. An Owner must not be required to make any payment or reimburse the First Owner for these outgoings.

4.9 For the avoidance of doubt, it is hereby expressly provided that the First Owner's liability to make the aforesaid payments as specified in provisos (II) and (III) of Clause 4.8 shall in no way be reduced by reason of the fact that any of the Units remains unsold and each Owner shall be personally liable to make the above payment as specified in Clause 4.8 to the Manager whether or not his Unit is vacant or occupied and whether or not it has been let or leased to tenant or is occupied by the Owner himself or any other person.

4.10 If the total contributions receivable as aforesaid under the annual budget by the Manager shall in the opinion of the Manager be insufficient to meet the costs and expenses for such management and services then each Owner to whom the annual budget applies shall make good a due proportion of the estimated deficiency by making a further contribution to the Manager such further contribution being calculated in the same manner as in Clause 4.8 hereof and shall be payable to the Manager monthly in advance from the date specified in the written notices given by the Manager to the Owners.

4.11 Notwithstanding anything herein contained and for the avoidance of any doubt, the Management Expenses payable by the Owners in accordance with this Deed shall not include:-

- (a) Any sum attributable or relating to the completion of the construction of the Development for the issuance of Certificate of Compliance which shall be borne solely by the First Owner (which expression shall for the purpose of this Clause exclude its assigns);
- (b) All existing and future taxes, rates, assessments, property tax, water rates (if separately metered), Government rent payable under the Government Grant which has been separately assessed and charged by the Government against each Owner and outgoings of every description for the time being payable in respect of any Unit which shall be borne by the Owner for the time being thereof;

- (c) The expenses for keeping in good and tenantable repair and condition of the main structure, the external and interior fixtures and fittings, walls, floors, windows and doors, flat roof and roof of any Unit (insofar as such flat roof or roof form part of the Unit) together with the plumbing, electrical installations, plant, equipment, apparatus, installations or services thereof not forming part of the Common Areas and Facilities which shall be solely borne by the Owner for the time being of such Unit.

4.12 (a) For the purpose of paragraph 4 of Schedule 7 to the Building Management Ordinance, there shall be established and maintained by the Manager one Special Fund with the following separate sub-section accounts for different component parts of the Common Areas and Facilities:-

- (i) A separate sub-section account of the Special Fund designated for the Development Common Areas and Facilities towards payment of Capital Expenditure relating to the Development Common Areas and Facilities, which includes but is not limited to, expenses for the renovation, improvement and repair of the Development Common Areas and Facilities, the purchase, setting up, replacement, improvement and addition of installations, systems, equipment, tools, plant and machineries for the Development Common Areas and Facilities and the costs of the relevant investigation works and professional services. This part of the Special Fund shall be held by the Manager as trustee for all Owners for the time being and such fund shall not be refundable or transferable.
- (ii) A separate sub-section account of the Special Fund designated for the Residential Common Areas and Facilities towards payment of Capital Expenditure relating to the Residential Common Areas and Facilities, which includes but is not limited to, expenses for the renovation, improvement and repair of the Residential Common Areas and Facilities, the purchase, setting up, replacement, improvement and addition of installations, systems, equipment, tools, plant and machineries for the Residential Common Areas and Facilities and the costs of the relevant investigation works and professional services. This part of the Special Fund shall be held by the Manager as trustee for the Owners of all Residential Units for the time being and such fund shall not be refundable or transferable.
- (iii) A separate sub-section account of the Special Fund designated for the Carpark Common Areas and Facilities towards payment of Capital Expenditure relating to the Carpark Common Areas and Facilities, which includes but is not limited to, expenses for the renovation, improvement and repair of the Carpark Common Areas and Facilities, the purchase, setting up, replacement, improvement and addition of installations, systems, equipment, tools, plant and machineries for the Carpark Common Areas and Facilities and the costs of the relevant investigation works and professional services. This part of the Special Fund shall be held by the Manager as trustee for the Owners of all the Residential Car Parking Spaces, the Residential Motor Cycle Parking Space, the Commercial Accommodation, the Residential Units and the Units for the time being in the following proportions and such fund shall not be refundable or transferable:-

Owners of the Residential Car Parking Spaces	42.6%
Owners of the Residential Motor Cycle Parking Space	1%

Owners of the Commercial Accommodation	27.6%
Owners of the Residential Units	21.3%
Owners of the Units	7.5%

- (b) Except where the First Owner has made payments in accordance with Clause 4.12(c) below,
- (i) each Owner being the first assignee of his Unit shall upon the assignment of his Unit from the First Owner pay to the Manager an initial contribution to the relevant part of the Special Fund designated for the Development Common Areas and Facilities an amount equivalent to 2/12th of the first part of the first year's budgeted Management Expenses payable in respect of his Unit under Clause 4.8(a);
 - (ii) each Owner being the first assignee of his Residential Unit shall upon the assignment of his Residential Unit from the First Owner pay to the Manager an initial contribution to the relevant part of the Special Fund designated for the Residential Common Areas and Facilities an amount equivalent to 2/12th of the second part of the first year's budgeted Management Expenses payable in respect of his Residential Unit under Clause 4.8(b);
 - (iii)
 - (1) each Owner being the first assignee of his Residential Car Parking Space shall upon the assignment of his Residential Car Parking Space from the First Owner pay to the Manager an initial contribution to the relevant part of the Special Fund designated for the Carpark Common Areas and Facilities an amount equivalent to 2/12th of the third part of the first year's budgeted Management Expenses payable in respect of his Residential Car Parking Space under Clause 4.8(c)(i);
 - (2) each Owner being the first assignee of his Residential Motor Cycle Parking Space shall upon the assignment of his Residential Motor Cycle Parking Space from the First Owner pay to the Manager an initial contribution to the relevant part of the Special Fund designated for the Carpark Common Areas and Facilities an amount equivalent to 2/12th of the third part of the first year's budgeted Management Expenses payable in respect of his Residential Motor Cycle Parking Space under Clause 4.8(c)(ii);
 - (3) each Owner being the first assignee of the Commercial Accommodation shall upon the assignment of the Commercial Accommodation from the First Owner pay to the Manager an initial contribution to the relevant part of the Special Fund designated for the Carpark Common Areas and Facilities an amount equivalent to 2/12th of the third part of the first year's budgeted Management Expenses payable in respect of his Commercial Car Parking Spaces and Commercial Motor Cycle Parking Space under Clause 4.8(c)(iii);
 - (4) each Owner being the first assignee of his Residential Unit shall upon the assignment of his Residential Unit from the First Owner further pay to the Manager an initial contribution to the relevant part of the Special Fund designated for the Carpark Common Areas and Facilities an

amount equivalent to 2/12th of the third part of the first year's budgeted Management Expenses payable in respect of his Residential Unit under Clause 4.8(c)(iv);

- (5) each Owner being the first assignee of his Unit shall upon the assignment of his Unit from the First Owner further pay to the Manager an initial contribution to the relevant part of the Special Fund designated for the Carpark Common Areas and Facilities an amount equivalent to 2/12th of the third part of the first year's budgeted Management Expenses payable in respect of his Unit under Clause 4.8(c)(v).
- (c) The First Owner shall in respect of any Units the construction of which have been completed and remain unsold for three (3) months after (i) the date of this Deed or (ii) the date on which it is in a position validly to assign those Undivided Shares attributable to the Units (i.e. when the Certificate of Compliance has been issued), whichever is the later, make the initial contribution to the Special Fund in the respective amount specified in Clause 4.12(b) above.
- (d) Each Owner shall also on demand pay to the Manager such further periodic contributions to the Special Fund payable in respect of his Unit. The amount to be contributed in each financial year and the time when those contributions will be payable will be determined by a resolution of the Owners at an Owners' meeting convened under this Deed. If there is an Owners' Corporation, the Owners' Corporation shall determine, by a resolution of the Owners, the amount to be contributed to the Special Fund by the Owners in any financial year, and the time when those contributions shall be payable.
- (e) The Manager shall open and maintain at a bank within the meaning of section 2 of the Banking Ordinance (Cap. 155 of the laws of Hong Kong) an interest-bearing account, the title of which shall refer to the Special Fund, and shall use those sub-section accounts exclusively for the purpose referred to in Clause 4.12(a)(i), (ii) or (iii) above respectively (as the case may be). The Manager must not use the Special Fund for the payment of any outstanding Management Expenses arising from or in connection with the day-to-day management of the Development.
- (f) Without prejudice to the generality of sub-clause (e) above, if there is an Owners' Corporation, the Manager shall open and maintain one or more segregated interest-bearing accounts, each of which shall be designated as a trust account or client account, for holding money received by it from or on behalf of the Owners' Corporation in respect of the Special Fund.
- (g) The Manager shall display a document showing evidence of any account opened and maintained under sub-clause (e) or (f) above in a prominent place in the Development.
- (h) The Manager shall without delay pay all money received by it in respect of the Special Fund into the account opened and maintained under sub-clause (e) above or, if there is an Owners' Corporation, the account or accounts opened and maintained under sub-clause (f) above.

- (i) Except in a situation considered by the Manager to be an emergency, money must not be paid out of the Special Fund unless it is for a purpose approved by a resolution of the Owners' Committee (if formed).

4.13 Except where the First Owner has made payments in accordance with Clause 4.13(e) below,

- (a) Each Owner being the first assignee of his Unit shall before he is given possession of his Unit deposit with the Manager as security for the due payment of all amounts which may be or become payable by him under this Deed a sum equal to 2/12th of the first year's budgeted Management Expenses payable in respect of his Unit which deposit or balance thereof (as the case may be) shall be non-interest bearing and non-refundable but transferable and shall not be set off against any contribution payable by him under this Deed PROVIDED THAT in the event that there is an increase in the monthly contribution payable by the Owner as determined by the Manager under this Deed, the Manager shall have right at its absolute discretion to require the Owners to pay to the Manager by way of an increase in the said deposit a sum proportional thereto in order that such deposit shall always be equal to two (2) times the then monthly contribution but in any event the total amount of the said deposit after such increase shall not be more than 2/12th of any subsequent current year's budgeted Management Expenses per Unit.
- (b) Each Owner being the first assignee of his Unit shall before he is given possession of his Unit pay to the Manager in advance a sum equal to 2/12th of the first year's budgeted Management Expenses payable in respect of his Unit which shall be non-refundable and non-transferable.
- (c) Each Owner being the first assignee of a Residential Unit shall before he is given possession of his Residential Unit pay to the Manager a debris removal fee, which shall be non-refundable and non-transferable of not more than a sum equal to 1/12th of the first year's budgeted Management Expenses payable in respect of his Residential Unit, for the removal of debris arising from decoration works carried out in his Residential Unit. The debris removal fee not used to pay for debris collection or removal shall be credited to the Special Fund.
- (d) Each Owner being the first assignee of a Unit shall before he is given possession of his Unit pay to the Manager his due share (to be decided by the number of Management Shares allocated to his Unit) of the deposits paid for public water and electricity meters and for the supply of other utilities to the Common Areas and Facilities and which deposits or balance thereof (as the case may be) shall be non-interest bearing and non-refundable but transferable.
- (e) The First Owner shall pay the deposit under Clause 4.13(a) and the debris removal fee under Clause 4.13(c) in respect of the Units the construction of which have been completed and remain unsold for three (3) months after (i) the date of this Deed or (ii) the date on which it is in a position validly to assign those Undivided Shares attributable to the Units (i.e. when the Certificate of Compliance has been issued), whichever is the later.

4.14 Contributions and payments to be made by each Owner under this Deed shall normally be made in advance on the first day of each calendar month.

- 4.15 Notwithstanding anything contained in this Deed the Manager shall not charge any fee other than a reasonable administrative fee for issuing any consent required from the Manager pursuant to this Deed (which consent shall not be unreasonably withheld) and such administrative fee shall be credited to the Special Fund.
- 4.16 (a) The Manager may collect from licensees, tenants and other occupiers of the Common Areas and Facilities or any part thereof, such sum or sums as the Manager shall reasonably determine and such sum or sums collected shall be paid into and form part of the management funds for the benefit of all Owners.
- (b) All moneys, income, fees, charges, penalties or other consideration received by the Manager in respect of the grant of franchises, leases, tenancy agreements, licences or permission for the use of any part of the Common Areas and Facilities or enforcement of the provisions of this Deed or any Development Rules shall be paid into and form part of the Special Fund (if so required under any provision of this Deed) or the management funds.
- 4.17 If any Owner shall fail to pay the Manager any amount payable hereunder within thirty (30) days from the date of demand, the Manager may impose on such Owner:-
- (a) Interest calculated on the amount remaining unpaid at the rate of 2% per annum above the prime rate quoted from time to time by The Hongkong and Shanghai Banking Corporation Limited for the number of days for which it remains unpaid from the due date until the actual date of payment (both dates inclusive); and
- (b) A collection charge of not exceeding 10% of the amount due, to cover the cost (in addition to legal costs of proceedings as hereinafter mentioned) of the extra work occasioned by the default.
- 4.18 All amounts which become payable by any Owner in accordance with the provisions of this Deed together with interest thereon as aforesaid and the said collection charge and all damages claimed for breach of any of the provisions of this Deed and all other expenses reasonably incurred in or in connection with recovering or attempting to recover the same (including without limitation legal costs on a solicitor and own client basis) shall be recoverable by civil action at the suit of the Manager against the defaulting Owner (and the claim in any such action may include a claim for the costs incurred by the Manager in such action on a solicitor and own client basis and the defaulting Owner shall in addition to the amount claimed in such action be liable for such costs). In any such action the Manager shall conclusively be deemed to be acting as the agent for and on behalf of the Owners for the time being (other than the defaulting Owner) as a whole and no Owner sued under the provisions of this Deed shall raise or to be entitled to raise any defence of want of authority or take objection to the right of the Manager as plaintiff to sue or to recover such amounts as may be found to be due.
- 4.19 In the event of any Owner failing to pay any sum due and payable by him in accordance with the provisions of this Deed or failing to pay any damages awarded by any court for breach of any of the terms or conditions of this Deed within thirty (30) days from the date on which the same become payable, the amount thereof together with interest and the collection charge at the rate and for the amount as specified in Clause 4.17 hereof together with all costs and expenses which may be incurred in recovering or attempting to recover the same including the

legal expenses referred to in Clause 4.18 hereof and in registering the charge hereinafter referred to shall stand charged on the Undivided Share or Shares of the defaulting Owner and the Manager shall be entitled without prejudice to any other remedy hereunder to register a Memorial of such charge in the Land Registry against the Undivided Share or Shares of the defaulting Owner. Such charge shall remain valid and enforceable as hereinafter mentioned notwithstanding that judgment has been obtained for the amount thereof unless and until such judgment has been satisfied in full.

- 4.20 Any charge registered in accordance with Clause 4.19 shall be enforceable as an equitable charge by action at the suit of the Manager for an order for sale of the Undivided Share or Shares of the defaulting Owner together with the right to the exclusive use, occupation and enjoyment of the part of the Development held therewith and the provisions of Clause 4.18 of this Deed shall apply equally to any such action.
- 4.21 The Manager shall without prejudice to anything herein mentioned further have power to commence proceedings for the purpose of enforcing the observance and performance, by any Owner and any person occupying any part of the Development through, under or with the consent of any such Owner, of the covenants, conditions and provisions of this Deed binding on such Owner and of the Development Rules made hereunder and of recovering damages for the breach, non-observance or non-performance thereof. The provisions of Clause 4.18 of this Deed shall apply to all such proceedings.
- 4.22 Subject to Clause 9.1 of this Deed, all insurance money, compensation or damages recovered by the Manager in respect of any damage or loss suffered in respect of any part of the Development shall be expended by the Manager in the repair, rebuilding or reinstatement of that part of the Development.
- 4.23 Where any insurance money, compensation, damages, costs and expenses or refunds are received or recovered (as the case may be) by the Manager in respect of any matter or thing for which any claim has been made against an Owner as provided in Clauses 4.17 to 4.21 of this Deed the same shall, after deduction of any costs or expenses reasonably incurred out of the pocket of the Manager in recovering the same, form part of the management funds.
- 4.24 All money paid to the Manager by way of interest and collection charges pursuant to Clauses 4.17 to 4.19 of this Deed shall be credited to the Special Fund.
- 4.25 Any person ceasing to be the Owner of any Undivided Share or Shares in the Land and the Development shall in respect of the Undivided Share or Shares of which he ceases to be the Owner thereupon cease to have any interest in the funds held by the Manager including the deposit paid under Clauses 4.13(a) and (d) hereof and his contribution(s) towards the Special Fund under Clause 4.12 of this Deed to the intent that all such funds shall be held and applied for the management of the Development irrespective of changes in ownership of the Undivided Shares in the Land and the Development

PROVIDED THAT:-

- (a) any such deposit shall be transferred into the name of the new Owner of such Undivided Share or Shares but the contribution(s) towards the Special Fund shall be neither refundable to any Owner by the Manager nor transferable to any new Owner; and

- (b) upon the Land reverting to the Government and no further Government lease being obtainable, any balance of the said funds, or in the case of extinguishment of rights and obligations as provided in Clause 9.1 hereof, an appropriate part of the said funds, shall be divided proportionately between the Owners contributing to the Management Expenses immediately prior to such reversion or, in the case of extinguishment of rights and obligations as aforesaid, between the Owners whose rights and obligations are extinguished, in both case in proportion to the number of Management Shares held by such Owners.
- 4.26 The first financial year for the purpose of management of the Development or any part or parts thereof shall commence from the date of this Deed and shall terminate on the 31st day of December of the following year but thereafter the financial year shall commence on the 1st day of January and shall terminate on the 31st day of December of the same year PROVIDED THAT the Manager shall have the right to change the financial year at any time upon giving notice published in the public notice boards of the Development but the financial year may not be changed more than once in every five (5) years unless that change is previously approved by a resolution of the Owners' Committee (if formed).
- 4.27 (a) The Manager shall open and maintain an interest-bearing account and to be held on trust by the Manager for and on behalf of all the Owners for the time being of the Land and the Development and the Manager shall use that account exclusively in respect of the management of the Land and the Development.
- (b) Without prejudice to the generality of sub-clause (a) above, if there is an Owners' Corporation, the Manager shall open and maintain one or more segregated interest-bearing accounts, each of which shall be designated as a trust account or client account, for holding money received by it from or on behalf of the Owners' Corporation in respect of the management of the Development.
- (c) The Manager shall display a document showing evidence of any account opened and maintained under sub-clause (a) or (b) above in a prominent place in the Development.
- (d) Subject to sub-clauses (e) and (f) below, the Manager shall without delay pay all money received by the Manager in respect of the management of the Land and the Development into the account opened and maintained under sub-clause (a) above or, if there is an Owners' Corporation, the account or accounts opened and maintained under sub-clause (b) above.
- (e) Subject to sub-clause (f) below, the Manager may, out of money received by the Manager in respect of the management of the Land and the Development, retain or pay into a current account a reasonable amount to cover expenditure of a minor nature, but that amount shall not exceed such figure as is determined from time to time by a resolution of the Owners' Committee (if formed).
- (f) The retention of a reasonable amount of money under sub-clause (e) above or the payment of that amount into a current account in accordance with sub-clause (e) and any other arrangement for dealing with money received by the Manager shall be subject to such conditions as may be approved by a resolution of the Owners' Committee (if formed).

- (g) Any reference in this Clause to an account is a reference to an account opened with a bank within the meaning of section 2 of the Banking Ordinance (Cap.155 of the laws of Hong Kong), the title of which refers to the management of the Land and the Development.
 - (h) The Manager shall maintain proper books or records of accounts and other financial records of all payments made to and all expenditure incurred by the Manager in the exercise of its powers hereunder and for the purpose of this sub-clause, "accounts" include separate management accounts for the Development, the Residential Accommodation and the Commercial Accommodation. The Manager shall keep all bills, invoices, vouchers, receipts and other documents referred to in such books or records of accounts for at least six (6) years.
- 4.28 Within one (1) month after each consecutive period of three (3) months or such shorter period as the Manager may select, the Manager shall prepare a summary of income and expenditure and a balance sheet in respect of that period, display a copy of the summary and balance sheet in a prominent place in the Development, and cause it to remain so displayed for at least seven (7) consecutive days. Within two (2) months after the end of each financial year, the Manager shall prepare an income and expenditure account and balance sheet for that year, display a copy of the income and expenditure account and balance sheet in a prominent place in the Development and cause it to remain so displayed for at least seven (7) consecutive days. The income and expenditure account and balance sheet shall within six (6) months after the close of each financial year be audited and certified by a firm of certified public accountants appointed by the Manager (provided that prior to the formation of the Owners' Corporation, the Owners at an Owners' meeting convened under this Deed shall have the power to require the income and expenditure account and balance sheet to be audited by an independent auditor of their choice) as providing an accurate summary of all items of income and expenditure during such closed financial year. Each income and expenditure account and balance sheet shall include details of the Special Fund and an estimate of the time when there will be a need to draw on the Special Fund, and the amount of money that will be needed.
- 4.29 (a) The Manager shall permit any Owner at any reasonable time to inspect any of the books or records of accounts and any income and expenditure account or balance sheet prepared pursuant to this Deed. The Manager shall upon request of any Owner and upon payment of a reasonable charge for copying the same supply such Owner with a copy of such record or document requested by him.
- (b) If there is an Owners' Corporation and the Owners' Corporation decides, by a resolution of the Owners, that any income and expenditure account and balance sheet should be audited by an accountant (as defined in the Building Management Ordinance) or by some other independent auditor as may be specified in that resolution, the Manager shall without delay arrange for such an audit to be carried out by that person and:-
- (i) permit any Owner, at any reasonable time, to inspect the audited income and expenditure account and balance sheet and the report made by the accountant (as defined in the Building Management Ordinance) or auditor in respect of the income and expenditure account and balance sheet; and
 - (ii) on payment of a reasonable copying charge, supply any Owner with a copy of the audited income and expenditure account and balance sheet, or the report made by

the accountant (as defined in the Building Management Ordinance) or auditor in respect of the income and expenditure account and balance sheet, or both, as requested by the Owner.

SECTION V

5. Manager's Powers

5.1 Subject to the provisions of the Building Management Ordinance, the management of the Land and the Development shall be undertaken by the Manager for an initial period of two (2) years from the date of this Deed and shall continue until terminated as provided under Clause 4.1 of this Deed and each Owner hereby irrevocably APPOINTS the Manager as agent for all Owners in respect of any matter concerning the Common Areas and Facilities and all other matters duly authorised in accordance with the provisions of this Deed and subject to provisions of the Building Management Ordinance the Manager has the authority to act for and on behalf of all Owners in accordance with the provisions of this Deed. In addition to the other powers expressly provided in this Deed and without in any way limiting the generality of the foregoing, the Manager shall have the rights and powers to do the following:-

- (a) To demand, collect and receive all amounts payable by Owners under the provisions of this Deed;
- (b) To manage, maintain and control the common driveways and parking areas on the Land and the Development including but not limited to removing any unattended pedal bicycles, skateboards and other vehicles parked in any area of the Common Areas and Facilities and to do all such acts and things as may be necessary to provide unimpeded access to any area of the Common Areas and Facilities by the Owners or the persons entitled for the time being to use the same;
- (c) Unless otherwise directed by the Owners' Corporation, to insure and keep insured the Common Areas and Facilities as comprehensively as reasonably possible and in particular to the full new reinstatement value against loss or damage by fire and such other risks as the Manager shall reasonably deem fit, public liability, occupiers' liability and liability as employer of the employees of the Manager employed within or exclusively in connection with the management of the Development with some reputable insurance company or companies in the name of the Manager for and on behalf of the Owners according to their respective interests in the Land and the Development and in such sum or sums as the Manager shall deem fit and to pay all premia required to keep such insurance policies in force and, without limiting the generality of the foregoing, if the Manager considers so desirable, to procure block insurance for the Development as a whole and to pay all premia required to keep such insurance policies in force;
- (d) To arrange for refuse collection and disposal from the Common Areas and Facilities and from areas designated as refuse collection points in the Development;
- (e) To keep in good order and repair the lighting of the Common Areas and Facilities;
- (f) To keep the Common Areas and Facilities in a clean and sanitary state and condition;
- (g) To repair, maintain, clean, paint or otherwise treat or decorate as appropriate, those external walls, architectural fixtures and fittings thereof, elevations and façade forming part of the Common Areas and Facilities but excluding windows and window frames except those situated in the Common Areas and Facilities PROVIDED THAT the Manager

shall have the power at the expense of the Owner concerned to replace broken window glass if any such shall be broken and remain unreplaced for one (1) month (except in emergency) after the Manager shall have served a notice on the Owner or occupier of the Unit concerned requiring him to replace the same;

- (h) To choose from time to time the colour and type of façade of the Development, including that of the Residential Units PROVIDED THAT the choice of colour and type of façade in relation to the Residential Units shall be restricted to the external finishes of the external wall and the Curtain Wall;
- (i) To keep all the sewers, drains, watercourses and pipes forming part of the Common Areas and Facilities free and clear from obstructions;
- (j) To keep all the Common Areas and Facilities in good condition and working order and to extend or improve existing facilities or provide additional facilities as the Manager shall at its reasonable discretion deem necessary or desirable (PROVIDED THAT except with the prior approval of the Owners by a resolution of Owners at an Owners' meeting convened under this Deed, the Manager will not carry out any improvement of existing facilities or services or provision of additional facilities or services which involves expenditure in excess of 10% of the current annual budget) and to keep the fire fighting equipment in accordance with any laws and regulations applicable thereto and whenever it shall be necessary or convenient so to do at the Manager's discretion to enter into contracts with third parties for the maintenance of any such facilities;
- (k) To prevent so far as is possible any refuse or other matter being deposited, washed, eroded or falling from the Development onto any part of any public roads or any road-culverts, sewers, drains, nullahs or other Government property and to remove any such matter therefrom and to ensure that no damage is done to any drains, waterways, watercourses, footpaths, sewers, nullahs, pipes, cables, wires, utility services or other works being in, under, over or adjacent to the Land or any part thereof by reason of any maintenance or other works carried out by the Manager as herein provided and to make good any such damage;
- (l) To paint, white-wash, tile or otherwise treat as may be appropriate the exterior of the Development and the Common Areas and Facilities at such intervals as the same may reasonably require to be done;
- (m) To replace any glass in the Common Areas and Facilities that may be broken;
- (n) To keep the Common Areas and Facilities well lighted and in a tidy condition;
- (o) To keep in good order and repair the ventilation of the enclosed part or parts of the Common Areas and Facilities;
- (p) To prevent refuse from being deposited on the Common Areas and Facilities or any part thereof not designated for refuse collection and to remove all refuse from all parts of the Common Areas and Facilities and arrange for its disposal at such regular intervals and to maintain either on or off the Development refuse collection facilities to the satisfaction of the Food and Environmental Hygiene Department;

- (q) To prevent unauthorised obstruction of the Common Areas and Facilities and to remove and impound any structure article or thing causing the obstruction;
- (r) To make suitable arrangements for the supply of fresh and flushing water, gas and electricity and any other utility or service to or for the Development or any part thereof;
- (s) To provide and maintain as the Manager deems reasonably necessary security force, watchmen, porters, caretakers, closed circuit television system and burglar alarms and other security measures in the Development at all times;
- (t) Subject to sub-clause (zz) of this Clause, to maintain and operate or contract for the maintenance and operation of the communal radio or television aerials, or cable television system (if any) which serve the Development;
- (u) To remove any structure or installation, signboard, advertisement, sunshade, bracket, fitting, obstruction, device, aerial or anything in or on the Development or any part thereof which is illegal, unauthorised or which contravenes the terms herein contained or any of the provisions of the Government Grant and to demand and recover from the Owner by whom such structure or other thing as aforesaid was erected or installed the costs and expenses of such removal and the making good of any damages caused thereby to the satisfaction of the Manager;
- (v) To appoint a solicitor or other appropriate legal counsel to advise upon any point which arises in the management of the Development necessitating professional legal advice and with authority to accept service on behalf of all the Owners for the time being of the Land and the Development of all legal proceedings relating to the Land and the Development (except proceedings relating to the rights or obligations of individual Owners) and to commence, conduct, carry on and defend in its own name legal and other proceedings touching or concerning the Land and the Development or the management thereof, and, in particular but without limiting the foregoing, in all proceedings in which the Government shall be a party and at all times within seven (7) days of being requested so to do by the Director or other competent authority or officer, to appoint a solicitor who shall undertake to accept service on behalf of all such Owners whether for the purpose of Order 10 Rule 1 of the Rules of the High Court (or any provision amending or in substitution for the same) or otherwise;
- (w) To prevent (by legal action if necessary) any person including an Owner from occupying or using any part of the Land and the Development in any manner in contravention of the Government Grant or this Deed;
- (x) To prevent (by legal action if necessary) and to remedy any breach by any Owner or other person occupying or visiting the Development of any provisions of the Government Grant or this Deed;
- (y) To prevent any person detrimentally altering or injuring any part or parts of the Development or any of the Common Areas and Facilities thereof;
- (z) To prevent any person from overloading the floors of the Development or any part or parts thereof;

- (aa) To prevent any person from overloading any of the electrical installations and circuits or any of the mains or wiring in the Development;
- (bb) To have the sole right to represent all the Owners in all matters and dealings with the Government or any statutory body or any utility or other competent authority or any other person whomsoever in any way touching or concerning the Land and the Development as a whole or the Common Areas and Facilities, the Fire Safety Management Plan (including but not limited to all fire services installations required to be installed pursuant to the Fire Safety Management Plan) and the fire safety system of the Development with power to bind all Owners as to any policy adopted or decision reached or action taken in relation to any such dealings;
- (cc) To enter into contracts and to engage, appoint, employ, remunerate and dismiss consultants, other professional property management companies, contractors, agents or sub-managers to perform and carry out management works of certain areas of the Land and the Development or any part thereof on such terms and conditions as the Manager deems fit, PROVIDED THAT the Manager shall not transfer or assign its rights duties or obligations under this Deed to any such persons and such persons shall remain responsible to the Manager. For the avoidance of doubt and notwithstanding anything contained in this Deed, the Manager shall at all times be responsible for the management and control of the whole Development and nothing in this Deed shall be construed to have the effect of taking away or reducing that responsibility;
- (dd) To enter into contracts and to engage, employ, remunerate and dismiss solicitors, architects, accountants and other professional advisers and consultants to give advice to the Manager and work on all matters related to the management of the Land and the Development and the performance of the Manager's powers and duties hereunder and to recruit and employ such workmen, servants, watchmen, caretakers, management staff, clerical staff, accountants, gardeners and other staff and attendants as may from time to time be necessary to enable the Manager to perform any of its powers and duties in accordance with this Deed on such terms as the Manager shall in its reasonable discretion decide and to provide accommodation, uniforms, working clothes, tools, appliances, cleaning and other materials and all equipment necessary therefor;
- (ee) To enforce the due observance and performance by the Owners of the terms and conditions of the Government Grant and this Deed and to take action in respect of any breach thereof including the commencement, conduct and defence of legal proceedings and the registration and enforcement of charges as herein mentioned;
- (ff) To require all Owners or occupiers of the Units to maintain the Units owned or occupied by them in a satisfactory manner;
- (gg) To post the number of the Unit whose Owner or occupant is in default or in breach of the terms and conditions of this Deed together with particulars of the default or breach on the public notice boards of the Development;
- (hh) Subject to the prior written approval of the Owners by a resolution of the Owners passed at an Owners' meeting convened under this Deed, to grant or obtain such easements, quasi-easements, rights, privileges and licences as it shall in its absolute

discretion consider necessary to ensure the efficient management of the Land and the Development

PROVIDED THAT:-

- (i) the exercise of this right shall not contravene the provisions of the Government Grant and this Deed;
 - (ii) the exercise of this right shall not interfere with an Owner's right to hold, use, occupy and enjoy his Unit or impede or restrict the access to and from his Unit; and
 - (iii) any payment received shall be credited to the Special Fund;
- (ii) Subject to the prior written approval of the Owners by a resolution of the Owners passed at an Owners' meeting convened under this Deed, to grant rights of way or access or use at any level to the owners or occupiers of any other premises adjoining the Land or to such person and persons and upon such terms and conditions as the Manager may reasonably think fit in respect of the Common Areas and Facilities and on behalf of the Owners to obtain a grant of similar rights in respect of such adjoining premises

PROVIDED THAT:-

- (i) the exercise of this right shall not contravene the provisions of the Government Grant;
 - (ii) the exercise of this right shall not interfere with an Owner's right to hold, use, occupy and enjoy his Unit or impede or restrict the access to and from his Unit; and
 - (iii) any payment received shall be credited to the Special Fund;
- (jj) Subject to the prior written approval of the Owners by a resolution of the Owners passed at an Owners' meeting convened under this Deed, to grant easements and rights of any other kind to the owners and occupiers of adjoining properties to construct, lay, maintain, remove and renew drains, pipes, cables, irrigation pipes, and other installations, fittings, chambers, and other equipment and structures within the Land which the Manager shall in its reasonable discretion deem appropriate and on behalf of the Owners to obtain a grant of similar easements and rights from owners or managers of neighbouring land

PROVIDED THAT:-

- (i) the exercise of this right shall not contravene the provisions of the Government Grant;
- (ii) the exercise of this right shall not interfere with an Owner's right to hold, use, occupy and enjoy his Unit or impede or restrict the access to and from his Unit; and

- (iii) any payment received shall be credited to the Special Fund;
- (kk) To deal with all enquiries, complaints, reports and correspondence relating to the Development as a whole;
- (ll) Subject to the prior written approval of the Owners by a resolution passed at an Owners' meeting convened under this Deed, to grant franchises, leases, tenancy agreements and licences to other persons to use such of the Common Areas and Facilities and on such terms and conditions and for such consideration as the Manager shall reasonably think fit

PROVIDED THAT:-

- (i) the exercise of this right shall not contravene the provisions of the Government Grant;
- (ii) the exercise of this right shall not interfere with an Owner's right to hold, use, occupy and enjoy his Unit or impede or restrict the access to and from his Unit; and
- (iii) any payment received shall be credited to the Special Fund;
- (mm) To remove any pet, animal or live poultry found in any part of the Development if the same have been the cause of written complaint to the Manager of at least two (2) Owners of different Units in the Development PROVIDED THAT this sub-clause shall not apply to trained guide dogs on leash for the visually impaired persons and livestock, fish, poultry or other animal for business being carried on in the Commercial Accommodation. In any event no dogs shall be permitted in the Recreational Facilities, the covered landscape and play area and open flat roof forming part of the Residential Common Areas and Facilities all on the 3rd Floor of the Development unless carried or on leash;
- (nn) To provide such Christmas, Chinese New Year and other festive decorations, to organize such festive celebrations or activities for the Development and to host festive events or banquets within or outside the Development as the Manager shall in its reasonable discretion consider desirable;
- (oo) Subject as otherwise provided in this Deed to give or withhold its written consent or approval to anything which requires its written consent or approval pursuant to this Deed PROVIDED THAT the Manager shall not unreasonably withhold its consent or approval and shall not charge any fee other than a reasonable administrative fees relative thereto (such fees shall be credited to the Special Fund);
- (pp) To convene such meetings of the Owners or of the Owners' Committee as may be necessary or requisite and to act as secretary to keep the minutes of such meetings;
- (qq) To do all things which the Manager shall in its discretion deem necessary or desirable for the purposes of maintaining and improving all facilities and services in or on the Development for the better enjoyment or use of the Development by its Owners

occupiers and their licensees PROVIDED THAT any improvement to facilities or services which involves expenditure in excess of 10% of the current annual budget shall be subject to the prior approval of the Owners by a resolution of Owners at an Owners' meeting convened under this Deed;

- (rr) Subject to the prior written approval of the Owners by a resolution of the Owners at an Owners' meeting convened under this Deed, in the event that the Government agrees to take over or resume any part or parts of the Common Areas and Facilities to surrender the same or any part thereof to the Government and the Manager is HEREBY APPOINTED the lawful attorney to execute and sign all relevant documents on behalf of all the Owners for such purpose including matters relating to payment of compensation

PROVIDED THAT:-

- (i) any benefit or monetary compensation so obtained shall be used for the common benefit of all the Owners and be credited into the management funds, as the case may be; and
 - (ii) the exercise of the right under this sub-clause should not interfere with an Owner's right to hold, use, occupy and enjoy his Unit or impede or restrict access from or to his Unit;
- (ss) Subject to the prior written approval of the Owners by a resolution passed at an Owners' meeting convened under this Deed and subject to the Government Grant, to grant such easements, quasi-easements, rights, privileges and licences to and to enter into such arrangements and agreements with the Government or the general public or any person or persons and upon such terms and conditions in respect of any part or parts of the Common Areas and Facilities as the Manager may in its reasonable discretion think fit

PROVIDED THAT:-

- (i) the exercise of this right shall not contravene the provisions of the Government Grant;
 - (ii) the exercise of this right shall not interfere with an Owner's right to hold, use, occupy and enjoy his Unit or impede or restrict the access to and from his Unit; and
 - (iii) any payment received shall be credited to the Special Fund;
- (tt) Subject to the prior approval of the Owners' Committee (only after it has been formed) or the Owners' Corporation (if formed):-
- (i) to make the Club Rules and amendments thereto provided that the Club Rules and any amendments thereto shall not be inconsistent with or contravene this Deed, the Building Management Ordinance or the Government Grant; and
 - (ii) to let, hire, lease or license all or any part of the Recreational Facilities to any person for the purpose of operating the same for such period and on such

conditions as the Manager shall in its discretion think fit, PROVIDED THAT all income deriving therefrom shall become part of the management funds and shall not be used other than for the purpose of the maintenance, operation, repair and improvement of the Recreational Facilities and the facilities therein and that any deficit in the operation of the Recreational Facilities or any part thereof shall be charged to the management funds for the Residential Common Areas and Facilities;

- (uu) (i) If the Manager thinks so desirable, to provide appropriate and sufficient waste separation and recovery facilities including, but not limited to, waste separation bins at such locations within the Common Areas and Facilities as it may consider suitable and convenient to facilitate waste separation and recovery by the Owners and occupiers of the Development. In such event, the Manager shall ensure that the recovery facilities shall consist of material that will not cause any fire hazard and shall be placed in locations so as not to cause obstruction to any fire escape route, and that recyclable materials recovered from the facilities or through the regular cleansing process shall be properly collected, stored, and sent for recycling. The Manager shall also maintain the facilities so provided in an environmentally acceptable and hygienic manner to avoid creating nuisance to the Owners and occupiers of the Development;
- (ii) To organize any activities as the Manager may consider appropriate to promote the environmental awareness of the Owners and occupiers of the Development and to encourage them to participate in such activities with a view to improving the environmental conditions of the Development;
- (iii) To organize environmental or recycling activities or initiatives through the collaboration or engagement of contractors;
- (iv) Subject to the provisions of this Deed, to make Development Rules to require the Owners and occupiers of the Development to dispose of their rubbish properly for waste separation and recycling purposes;
- (vv) To take all steps necessary or expedient for complying with the Government Grant and any Government requirements concerning the Development or any part thereof;
- (ww) To engage qualified personnel to inspect or carry out structural, building, condition or other surveys of the Development or any part thereof including the drains and channels within or outside the Land serving the Development as and when the Manager deems necessary or desirable;
- (xx) To maintain all areas, open spaces and other facilities as are required to be maintained under the provisions of the Government Grant;
- (yy) To enforce the due observance and performance by the Owners or any person occupying any part of the Development through under or with the consent of any such Owner of the terms and conditions of this Deed, any relevant Sub-Deed and the Development Rules made hereunder, and to take action including the commencement and conduct and defence of legal proceedings to enforce the due observance and

performance thereof and/or to recover damages for any breach non-observance or non-performance thereof;

- (zz) To enter into contracts for the installation or use of aerial broadcast distribution or telecommunications network facilities and contracts for the provision of broadcast distribution network or telecommunications network services for the Development

PROVIDED THAT such contracts to be entered into by the Manager shall be subject to the following conditions:-

- (i) the term of the contract will not exceed three (3) years;
 - (ii) the right to be granted under the contract must be non-exclusive and must provide for sharing the use of the facilities and network with other service providers; and
 - (iii) no Owner is required to make any payment in any form attributable to the installation or provision of the facilities or services, unless he is a subscriber to the relevant service;
- (aaa) To implement the Fire Safety Management Plan and to issue any guideline or direction from time to time relating to its implementation including assisting the Owners of Residential Units in carrying out (at the cost and expense of the relevant Owner) of annual inspection and maintenance of the fire safety provisions for open kitchen and submitting the maintenance certificate to the Fire Services Department in accordance with the Fire Safety Management Plan and where the Manager considers necessary, to enter with a registered fire services installations contractor, with or without equipment and materials at all reasonable times on reasonable written notice (except in an emergency when no notice is required) and with the relevant Owner's consent any Residential Unit for the registered fire services installations contractor to carry out regular testing, maintenance, reinstatement, rectification, annual inspection and/or certification whatsoever of the fire safety installations for open kitchen at that Owner's expenses or to verify observance and compliance of provisions set out in the FOURTH SCHEDULE hereto and the Manager shall at its own costs and expenses repair any damage so caused and shall be liable for its or its employees' or contractors' negligent, wilful or criminal acts;
- (bbb) To engage suitable qualified personnel to inspect, keep and maintain in good substantial repair and condition, and carry out any necessary works in respect of, the Slope Structures in compliance with the Government Grant and in accordance with "Geoguide 5 - Guide to Slope Maintenance" issued by the Geotechnical Engineering Office as amended or substituted from time to time, the Slope Maintenance Manual and all guidelines issued from time to time by appropriate Government departments regarding the maintenance of the Slope Structures PROVIDED THAT the Manager shall not be personally liable for carrying out such maintenance and repair works, which shall remain the responsibility of the Owners if, having used all reasonable endeavours, the Manager has not been able to collect the costs of the required works from all Owners;
- (ccc) (i) To manage, maintain, control and regulate the use of the Visitors' Parking Spaces, the Accessible Parking Space and the Residential Loading and Unloading

Space and subject to the prior approval of the Owners' Committee (only after it has been formed) or the Owners' Corporation (if formed) to fix reasonable charges for the use thereof PROVIDED THAT all income deriving therefrom shall form part of the management funds for the Development Common Areas and Facilities and the Residential Common Areas and Facilities (as the case may be);

- (ii) To remove any vehicles parked in any area not reserved for parking or loading and unloading or any vehicles parked in any Residential Car Parking Spaces or the Residential Motor Cycle Parking Space without the consent of their Owners or the lawful occupier of such Residential Car Parking Space or the Residential Motor Cycle Parking Space or any vehicle parked in any of the Accessible Parking Space, the Residential Loading and Unloading Space or the Visitors' Parking Spaces without payment of charges (if any) therefor and to do all such acts and things as may be necessary to provide unimpeded access thereto by the persons entitled for the time being to the use of the Residential Car Parking Spaces, the Residential Motor Cycle Parking Spaces, the Residential Loading and Unloading Space, the Visitors' Parking Spaces and the Accessible Parking Space;
- (ddd) To manage, control, maintain, repair and replace (if so required) the Electric Vehicle Charging Facilities provided for the Visitors' Parking Spaces and the Accessible Parking Space and to exercise the right and power of the Manager to carry out repair and maintenance works to the Electric Vehicle Charging Facilities serving the Parking Spaces in accordance with Clause 10.13(b) of this Deed;
- (eee) At all reasonable times on prior written notice (except in case of emergency) to extend, maintain, operate, move and have access to, over and/or into or partly into:-
 - (i) the portion of airspace above the portions of areas located inside the flat roofs of Unit C and Unit D both on 5th Floor designated for the maintenance of drainage pipes for the benefit of all Residential Units (forming part of the Residential Common Areas and Facilities) solely for the purpose of carrying out maintenance and repair of the said drainage pipes,
 - (ii) the covers of the balcony/utility platform/areas for air-conditioning on the roof (forming parts of the Residential Common Areas and Facilities), or
 - (iii) any part of any exterior of the Residential Accommodation as may be determined by the Manager,

a tracked telescopic jib gondola and/or any jib, davit arm, other equipment or device of management including all jibs, brackets, hinges, posts or other related equipment (collectively referred to in this Deed as the "**gondola**"): -

- (i) to maintain and repair any part or facilities mentioned in (i), (ii) and (iii) in the foregoing (other than such part or parts the exclusive right to use is vested in an Owner) of the Residential Accommodation, and
- (ii) to remain temporarily over and/or on the said airspace for such reasonable period as may be necessary,

PROVIDED THAT: -

- (I) an Owner's right to hold, use, occupy and enjoy the Residential Unit shall not be interfered with and his access to the Residential Unit shall not be impeded; and
- (II) the Manager shall make good any damage caused thereby at its own costs and expenses and shall be liable for negligent, dishonesty, wilful or criminal acts of the Manager, its staff, agents, contractors or workmen and ensure that the least disturbance is caused;
- (fff) To maintain and manage a pedestrian passageway (together with such lightings as the Director in his absolute discretion may require) within the Pink Hatched Black Area in good and substantial repair and condition in all respect to the satisfaction of the Director in accordance with Special Condition No.(10)(a) of the Government Grant and to remove tree or shrub found to be planted or any building or structure or support for any building or structure whatsoever found to be erected or constructed or placed or in the course of being erected or constructed or placed below, on, over, above or within the Pink Hatched Black Area (except the aforesaid lightings) in compliance with Special Condition No.(10)(c) of the Government Grant;
- (ggg) To ensure the Approved Noise Mitigation Measures (forming part of the Residential Units) have been carried out and implemented by relevant Owners;
- (hhh) To manage, control, maintain and repair the Rainwater Recycling Plant Room;
- (iii) To do all such other things as are reasonably incidental to the management of the Land and the Development.

5.2 Without limiting the generality of the other express powers of the Manager herein contained, the Manager shall have power:-

- (a) To repair, maintain, upkeep, improve, control, operate and manage the Recreational Facilities and the covered landscape and play area, and to landscape, plant with trees and shrubs, flowers, bushes, grass and other vegetation on any part or parts of the Common Areas and Facilities as the Manager shall deem appropriate and maintain the same;
- (b) Subject to the approval obtained from the relevant government authorities (if required) and having also obtained prior consent (which consent shall not be unreasonably withheld) from the Owners affected by the relevant works (except in case of emergency), to erect or place temporarily on the external wall or Curtain Wall (excluding openable windows erected thereon which shall form parts of the Residential Units) of the Development or any part or parts thereof, roof, flat roof or the Non-enclosed Areas of a Residential Unit scaffolding or other equipment necessary for the proper repair of the Development Common Areas and Facilities at reasonable time

PROVIDED THAT: -

- (i) the Manager shall cause as little disturbance as possible;

- (ii) the Manager shall forthwith make good any damage caused thereby at its own costs and expense and shall be liable for negligent, dishonesty, wilful or criminal acts of the Manager, its staff, agents, contractors or workmen in the course of exercising the aforesaid rights;
 - (iii) the exercise of the right under this sub-clause should not interfere with an Owner's right to hold, use, occupy and enjoy his Unit or impede or restrict access from or to his Unit.
- (c) In the event of the covenants specified in Clause 38 of the THIRD SCHEDULE hereto being in breach by the Owners of the Non-enclosed Areas, the Manager, without prejudice to the right of the other co-owners, shall have the right to demand the defaulting Owners to rectify the breach forthwith, and if necessary, to reinstate the Non-enclosed Areas to their original state under the Building Plans and if the defaulting Owners shall fail to comply with the Manager's demand, the Manager shall have the right to take such steps as he may in his absolute discretion consider necessary to secure compliance with the aforesaid covenants including but not limited to the right to, on reasonable notice (except in an emergency), enter upon the Residential Units concerned (including the Non-enclosed Areas provided therein) and remove any structures which are installed, exhibited, affixed, erected or attached to the Non-enclosed Areas or the Residential Units which are in breach of the aforesaid covenants PROVIDED THAT the Manager shall cause as little disturbance as possible and shall forthwith make good any damage caused thereby at its own costs and expenses and shall be liable for any act or omission involving criminal liability, wilful act, dishonesty or negligence on the part of the Manager or its employees, agents or contractors in the course of exercising the aforesaid rights. The defaulting Owners shall pay to the Manager all costs incurred by the Manager for or in relation to the steps taken by the Manager for the aforesaid purpose;
- (d) To charge the Owners for the temporary use of electricity, water or other utilities supplied by the Manager and for the collection and removal of fitting out or decoration debris (if any) PROVIDED THAT such charges shall be paid into the management funds;
- (e) To collect from the Owners a refundable decoration deposit by the Manager in accordance with Clause 41 of the THIRD SCHEDULE hereto and other provisions (if any) of this Deed and the Development Rules;
- (f) To charge the Owners for the use of water supplied otherwise than through the individual meters of the Owners at such rates as are from time to time determined by the Manager PROVIDED THAT such charges shall be paid into the management funds;
- (g) From time to time to make rules and regulations governing the supply and use of fresh and flushing water to all parts of the Development, the payment and recovery of charges for installation, disconnection, reconnection and readings of meters, damage to meters and default interest to a like extent as are from time to time made by the Government PROVIDED THAT such rules and regulations must not contravene any provisions of this Deed, the Government Grant and the Building Management Ordinance;

- (h) To manage, repair, upkeep, maintain and to keep well-lighted the Common Areas and Facilities and to manage and maintain such other areas or drains and channels whether within or outside the Land that are required to be maintained under the Government Grant; and
 - (i) Subject to the approval of the Owners' Committee (if already formed) or the Owners' Corporation (if formed), to charge a prescribed fee for entry into and/or use of the Recreational Facilities or any part thereof PROVIDED THAT all such prescribed fees collected shall form part of the management funds to be utilised towards the management, maintenance and repair of the Residential Common Areas and Facilities.
- 5.3 The Manager shall have power to enter with or without workmen, contractors, public officers and others and with or without equipment and apparatus at all reasonable times on prior reasonable notice (except in case of emergency) into all parts of the Development including all parts of any Unit for the purposes of carrying out necessary repairs to the Development or to abate any hazard or nuisance which does or may affect the Common Areas and Facilities or other Owners PROVIDED THAT the Manager shall cause as little disturbance as possible and shall forthwith make good any damage caused thereby at its own costs and expense and shall be liable for any act or omission involving criminal liability, dishonesty, wilfulness or negligence on the part of the Manager or its employees, agents or contractors in the course of exercising the aforesaid rights.
- 5.4 The Common Areas and Facilities shall be under the exclusive control of the Manager who is hereby appointed to act as agent for and on behalf of all Owners duly authorised in accordance with the provisions of this Deed in respect of any matter concerning the Common Areas and Facilities.
- 5.5 All acts and decisions of the Manager reasonably arrived at in accordance with the provisions of this Deed in respect of any of the matters aforesaid shall be binding in all respects on all the Owners for the time being.
- 5.6
 - (a) Subject to the approval of the Owners' Committee (only after it has been formed) or the Owners' Corporation (if formed), the Manager shall have power from time to time to make, revoke and amend Development Rules regulating the use, occupation, maintenance and environmental control of the Land and the Development, the Common Areas and Facilities, protection of the environment of the Development and implementation of waste reduction and recycling measures with reference to guidelines on property management issued from time to time by the Director of Environmental Protection and the conduct of persons occupying, visiting or using the same and the conditions regarding such occupation, visit or use including the payment of charges (if any) and such Development Rules shall be binding on all the Owners, their tenants, licensees, servants or agents. A copy of the Development Rules from time to time in force shall be posted on the public notice boards of the Development and a copy thereof shall be supplied to each Owner on request on payment of reasonable copying charges. All payment received shall be credited into the Special Fund.
 - (b) Such Development Rules shall be supplementary to the terms and conditions contained in this Deed and must not in any way conflict with such terms and conditions. In case of inconsistency between such Development Rules and the terms and conditions of this Deed the terms and conditions of this Deed shall prevail. The Development Rules and

any amendments thereto must not be inconsistent with or contravene the Building Management Ordinance or the Government Grant.

- (c) Neither the Manager nor the Owners' Committee shall be held liable for any loss or damage however caused arising from any non-enforcement of such Development Rules or non-observance thereof by any third party.

5.7 The Manager shall consult (either generally or in any particular case) the Owners' Corporation (if formed) at a general meeting of the Owners' Corporation and adopt the approach decided by the Owners' Corporation on the channels of communication among Owners on any business relating to the management of the Land and the Development.

5.8 (a) Subject to sub-clauses (b) and (c) below, the Manager shall not enter into any contract for the procurement of any supplies, goods or services the value of which exceeds or is likely to exceed the sum of HK\$200,000 or such other sum in substitution therefor as the Authority may specify by notice in the Gazette unless:-

- (i) the supplies, goods or services are procured by invitation to tender; and
- (ii) the procurement complies with the Code of Practice referred to in section 20A(1) of the Building Management Ordinance.

(b) Subject to sub-clause (c) below, the Manager shall not enter into any contract for the procurement of any supplies, goods or services the value of which exceeds or is likely to exceed a sum which is equivalent to 20% of the annual budget or such other percentage in substitution therefor as the Authority may specify by notice in Gazette unless:-

(i) if there is an Owners' Corporation:-

- (1) the supplies, goods or services are procured by invitation to tender;
- (2) the procurement complies with the Code of Practice referred to in section 20A(1) of the Building Management Ordinance; and
- (3) whether a tender submitted for the purpose is accepted or not is decided by a resolution of the Owners passed at a general meeting of the Owners' Corporation, and the contract is entered into with the successful tenderer; or

(ii) if there is no Owners' Corporation:-

- (1) the supplies, goods or services are procured by invitation to tender;
- (2) the procurement complies with the Code of Practice referred to in section 20A(1) of the Building Management Ordinance; and
- (3) whether a tender submitted for the purpose is accepted or not is decided by a resolution of the Owners passed at a meeting of the

Owners convened and conducted in accordance with this Deed, and the contract is entered into with the successful tenderer.

- (c) Sub-clauses (a) and (b) above do not apply to any supplies, goods or services which but for this sub-clause (c) would be required to be procured by invitation to tender (referred to in this sub-clause (c) as “**relevant supplies, goods or services**”)
- (i) where there is an Owners’ Corporation, if:-
- (1) the relevant supplies, goods or services are of the same type as any supplies, goods or services which are for the time being supplied to the Owners’ Corporation by a supplier; and
 - (2) the Owners’ Corporation decides by a resolution of the Owners passed at a general meeting of the Owners’ Corporation that the relevant supplies, goods or services shall be procured from that supplier on such terms and conditions as specified in the resolution, instead of by invitation to tender; or
- (ii) where there is no Owners’ Corporation, if:-
- (1) the relevant supplies, goods or services are of the same type as any supplies, goods or services which are for the time being supplied to the Owners by a supplier; and
 - (2) the Owners decide by a resolution of the Owners passed at a meeting of the Owners convened and conducted in accordance with this Deed that the relevant supplies, goods or services shall be procured from that supplier on such terms and conditions as specified in the resolution, instead of by invitation to tender.

SECTION VI

6. Exclusions and Indemnities

6.1 The Manager shall be liable to the Owners for any act or omission involving criminal liability, dishonesty or negligence on the part of the Manager or its employees, agents or contractors and no Owner will be required to indemnify the Manager or its employees, agents or contractors from and against any action, claim etc. arising out of any such act or omission.

6.2 Subject to Clause 6.1, the Manager shall not be liable to the Owners' Committee or the Owners or any of them or to any person or persons whomsoever whether claiming through, under or in trust for any Owner or otherwise, for or in respect of any act, deed, matter or thing done or omitted in pursuance or purported pursuance of the provisions of this Deed or the instructions from the Owners' Committee or the Owners, not being an act or omission involving criminal liability, dishonesty or negligence on the part of the Manager, its employees, agents or contractors, and the Owners shall fully and effectually indemnify the Manager from and against all actions, proceedings, claims and demands whatsoever arising directly or indirectly out of or in connection with any such act, deed, matter or thing done or omitted as aforesaid not being an act or omission involving criminal liability, dishonesty or negligence on the part of the Manager, its employees, agents or contractors and all costs and expenses in connection therewith. Without in any way limiting the generality of the foregoing, the Manager shall not be held liable for any damage, loss or injury caused by or in any way arising out of -

- (a) any defect in or failure or breakdown of the lifts, fire and security services equipment, air-conditioning plants and other facilities (if any) or the Common Areas and Facilities of or in the Development, or
- (b) any failure, malfunction or suspension of the supply of water, electricity or other utility or service to the Development, or
- (c) fire or flooding or the overflow or leakage of water from anywhere whether within or outside the Development, or
- (d) the activity of termites, cockroaches, rats, mice or other pests or vermin, or
- (e) theft, burglary or robbery within the Development;

UNLESS it can be shown that such damage, loss or injury was caused by an act or omission of the Manager, its employees, agents or contractors involving criminal liability or dishonesty or negligence.

6.3 Subject to Clause 6.1, each Owner shall be responsible for and shall indemnify the Manager and the other Owners and occupiers against all actions, proceedings, claims and demands whatsoever arising out of or in respect of any loss or damage to any person or property caused by or as the result of the act or negligence of any occupier of any Unit of which he has the exclusive use or any person using such Unit with his consent express or implied or by, or through, or in any way owing to the fire, overflow of water or leakage of electricity or gas therefrom.

6.4 Subject to Clause 6.1, each Owner shall be responsible for and shall indemnify the Manager and the other Owners and occupiers against the acts and omissions of all persons occupying any Unit of which he has the exclusive use with his consent, express or implied, and to pay all costs, charges and expenses incurred in repairing or making good any loss or damage to the Development or any part or parts thereof or any of the Common Areas and Facilities therein or thereon caused by the act, neglect or default of all such persons. In the case of loss or damage which the Manager is empowered by this Deed to make good or repair, such costs, charges and expenses shall be recoverable by the Manager and in the case of loss or damage suffered by other Owners or occupiers for which the Manager is not empowered by this Deed or for which the Manager has in its reasonable discretion elected not to repair or make good, such costs, charges and expenses together with all other damages recoverable by law shall be recoverable by the person or persons sustaining the loss or damage.

SECTION VII

7. Owners' Committee

- 7.1 As soon as possible but in any event not later than nine (9) months from the date of this Deed, the Manager shall convene the first meeting of the Owners (and to call further and subsequent meetings if required) to establish an Owners' Committee and appoint a chairman thereof or to appoint a management committee for the purpose of forming an Owners' Corporation under the Building Management Ordinance.
- 7.2 The Owners' Committee shall consist of not less than nine (9) members, or such number of members as the Owners may decide from time to time by resolution at a meeting of the Owners. In the appointment or election of the members to the Owners' Committee, not less than seven (7) members shall be elected from the Owners of the Residential Units, one (1) member from the Owner of the Commercial Accommodation, and one (1) member from the Owners of collectively the Residential Car Parking Spaces and Residential Motor Cycle Parking Space PROVIDED THAT notwithstanding anything above contained in this Clause, if no member is elected by the Owner of collectively the Residential Car Parking Spaces and Residential Motor Cycle Parking Space, the Owners' Committee consisting of members elected by the Owners of other part or parts of the Development may still be validly formed.
- 7.3 The functions of the Owners' Committee shall include the following :-
- (a) the representing of the Owners in all dealings with the Manager;
 - (b) the undertaking of such other duties as the Manager may, with their approval, delegate to them;
 - (c) the reviewing of the annual budget and revised annual budget prepared by the Manager;
 - (d) the approval of the Development Rules made from time to time by the Manager;
 - (e) to elect a manager to take the place of the Manager in accordance with the provisions of Clause 4.2 hereof; and
 - (f) the exercise of all other powers and duties conferred on the Owners' Committee by virtue of this Deed.
- 7.4 A member of the Owners' Committee shall hold office until :-
- (a) he resigns by notice in writing to the Owners' Committee; or
 - (b) he ceases to be eligible or is not re-elected at the meeting of Owners at which he stands for re-election; or
 - (c) he becomes bankrupt or insolvent or enters into a composition with his creditors or is convicted of a criminal offence other than a summary offence not involving his honesty or integrity; or

- (d) he becomes incapacitated by physical or mental illness or death; or
- (e) he is removed from office by resolution of a duly convened meeting of Owners.

In any of the events provided for in sub-clauses (a), (c) or (d) the Manager shall convene a meeting of the Owners to fill the casual vacancy thereby created.

- 7.5 A meeting of the Owners' Committee may be convened at any time by the chairman or any two members of the Owners' Committee.
- 7.6 The person or persons convening the meeting of the Owners' Committee shall, at least seven (7) days before the date of the meeting, give notice of the meeting to each member of the Owners' Committee. Such notice of meeting shall specify (i) the date, time and place of the meeting; and (ii) the resolutions (if any) that are to be proposed at the meeting. Such notice of meeting may be given:-
- (a) by delivering it personally to the member of the Owners' Committee; or
 - (b) by sending it by post to the member of the Owners' Committee at his last known address; or
 - (c) by leaving it at the member's Unit or depositing it in the letter box for that Unit.
- 7.7 The quorum at a meeting of the Owners' Committee shall be 50% of the members of the Owners' Committee (rounded up to the nearest whole number) or 3 such members, whichever is the greater. No business shall be transacted at any time by the Owners' Committee unless a quorum is present when the meeting proceeds to business. If within half an hour from the time appointed for the meeting a quorum is not present, the meeting shall be dissolved.
- 7.8 A meeting of the Owners' Committee shall be presided over by :-
- (a) the chairman; or
 - (b) in the absence of the chairman, a member of the Owners' Committee appointed as chairman for that meeting.
- 7.9 The Manager shall act as the secretary to the Owners' Committee and shall cause a record of the persons present at the meetings of the Owners' Committee and the proceedings thereof to be kept.
- 7.10 The following provisions shall apply in all meetings of the Owners' Committee :-
- (a) (i) All resolutions passed by a simple majority of votes at such meeting shall be binding on all the Owners but no such resolution shall be valid if it concerns any other matter not being the subjects contained in the notice convening the meeting or if it is contrary to the provisions of this Deed or any Sub-Deed;
 - (ii) A resolution put to the vote of the meeting shall be decided on a show of hands only;

- (iii) At a meeting of the Owners' Committee, each member present shall have one vote on a resolution put to the vote of the meeting or on a question before the Owners' Committee and if there is an equality of votes the chairman shall have, in addition to a deliberative vote, a casting vote.
 - (b) The procedure at meetings of the Owners' Committee shall be as is determined by the Owners' Committee.
- 7.11 The Owners' Committee and the members thereof shall not be liable to the Owners or any of them or to any person or persons whomsoever whether claiming through, under or in trust for any Owner or otherwise, for or in respect of any act, deed, matter or thing done or omitted in pursuance or in purported pursuance of the provisions of this Deed not being an act or omission involving criminal liability or dishonesty or negligence by or on the part of any or all of the members of the Owners' Committee, and the Owners shall fully and effectually indemnify the Owners' Committee from and against all actions, proceedings, claims and demands whatsoever arising directly or indirectly out of or in connection with any act, deed, matter or thing done or omitted as aforesaid which does not involve criminal liability, dishonesty or negligence on the part of the Owners' Committee or the members thereof and all costs and expenses in connection therewith.
- 7.12 No remuneration shall be payable to the Owners' Committee or any member thereof but such members shall be entitled to be reimbursed for all out-of-pocket expenses reasonably and necessarily incurred in carrying out their duties.
- 7.13 (a) The Owners' Committee shall cause to be kept records and minutes of :-
 - (i) the appointment and vacation of appointments of all its members and all changes therein;
 - (ii) all resolutions and notes of proceedings of the Owners' Committee;
 - (iii) the members present at all meetings.
- (b) Such records and minutes shall be kept in such place as the Owners' Committee may from time to time determine and shall be open to inspection by any Owner on a reasonable notice being given and such Owner shall also be entitled to extracts thereof on paying reasonable charges therefor. All charges received shall be credited to the Special Fund.
- 7.14 Nothing herein contained shall prevent the Owners' Committee from forming sub-committees for the recreation and welfare of the residents of the Development or for community concerns or to co-opt any Owners who are not members of the Owners' Committee to serve on such sub-committees.
- 7.15 Subject to the provisions in Schedule 7 to the Building Management Ordinance, the procurement of supplies, goods or services by the Owners' Committee that involves an amount in excess of or likely to be in excess of HK\$200,000 (or such other sum as the Authority may specify by notice in the Gazette) or an amount which is or is likely to be more than twenty per cent (20%) of the annual management budget (or such other percentage as the Authority may specify by notice in the Gazette), whichever is the lesser, must be by invitation to tender and

the standards and guidelines as may be specified in the Code of Practice referred to in Section 20A of the Building Management Ordinance will apply to the Owners' Committee with any appropriate variation.

SECTION VIII

8. Meeting of Owners

8.1 From time to time as occasion may require there shall be meetings of the Owners for the time being of the Undivided Shares to discuss and decide matters concerning the Development and in regard to such meetings the following provisions shall apply :-

- (a) A meeting of Owners may be convened by :-
 - (i) the Owners' Committee;
 - (ii) the Manager; or
 - (iii) an Owner appointed to convene such a meeting by the Owners of not less than 5% of the Undivided Shares in aggregate.
- (b) The person convening the meeting of the Owners shall, at least 14 days before the date of the meeting, give notice of the meeting to each Owner. Such notice of meeting shall specify:-
 - (i) the date, time and place of the meeting; and
 - (ii) the resolutions (if any) that are to be proposed at the meeting.
- (c) The notice of meeting referred to in sub-clause (b) above may be given -
 - (i) by delivering it personally to the Owner;
 - (ii) by sending it by post to the Owner at his last known address; or
 - (iii) by leaving it at the Owner's Unit or depositing it in the letter box for that Unit.
- (d) The quorum at a meeting of Owners shall be 10% of the Owners. No business shall be transacted at any meeting unless a quorum is present when the meeting proceeds to business. For the purposes of this sub-clause, the reference in this sub-clause to "**10% of the Owners**" shall :-
 - (i) be construed as a reference to 10% of the number of persons who are Owners without regard to their ownership of any particular percentage of the total number of Undivided Shares into which the Land and the Development were divided; and
 - (ii) not be construed as the Owners of 10% of the Undivided Shares in aggregate.
- (e) A meeting of Owners shall be presided over by the chairman of the Owners' Committee or, if the meeting is convened under sub-clause (a)(ii) or (iii) above, the person convening the meeting.
- (f) The chairman shall cause a record to be kept of the persons present at the meeting and the proceedings thereof.

- (g) At a meeting of Owners :-
 - (i) an Owner shall have one vote in respect of each Undivided Share he owns;
 - (ii) an Owner may cast a vote personally or by proxy;
 - (iii) where 2 or more persons are the co-Owners of an Undivided Share, the vote in respect of the Undivided Share may be cast -
 - (A) by a proxy jointly appointed by the co-Owners;
 - (B) by a person appointed by the co-Owners from amongst themselves; or
 - (C) if no appointment is made under sub-sub-clause (iii)(A) or (B) above, either by one of the co-Owners personally or by a proxy appointed by one of the co-Owners;
 - (iv) where 2 or more persons are the co-Owners of an Undivided Share and more than one of the co-Owners seeks to cast a vote in respect of the Undivided Share, only the vote that is cast, whether personally or by proxy, by the co-Owner whose name, in order of priority, stands highest in relation to that Undivided Share in the register kept at the Land Registry shall be treated as valid; and
 - (v) if there is an equality of votes the person presiding over the meeting shall have, in addition to a deliberative vote, a casting vote.
- (h) (i) An instrument appointing a proxy shall be in the form set out in Form 1 in Schedule 1A to the Building Management Ordinance, and
 - (A) shall be signed by the Owner; or
 - (B) if the Owner is a body corporate, shall, notwithstanding anything to the contrary in its constitution, be impressed with the seal or chop of the body corporate and signed by a person authorized by the body corporate in that behalf.
- (ii) The instrument appointing a proxy shall be lodged with the chairman of the Owners' Committee or, if the meeting is convened under sub-clause (a)(ii) or (iii) above, the person convening the meeting at least 48 hours before the time for the holding of the meeting.
- (iii) A proxy appointed by an Owner to attend and vote on behalf of the Owner shall, for the purposes of the meeting, be treated as being the Owner present at the meeting.
- (i) The procedure at a meeting of Owners shall be as is determined by the Owners.
- (j) Save as otherwise herein provided any resolution on any matter concerning the Development passed by a simple majority of votes at a duly convened meeting by the

Owners present in person or by proxy and voting shall be binding on all the Owners of the Development Provided as follows:-

- (i) The notice convening the meeting shall have been duly given and shall have specified the intention to propose a resolution or resolutions concerning such matters.
- (ii) No resolution purporting to be passed at any such meeting concerning any matter not mentioned in such notice shall be valid.
- (iii) No resolution shall be valid to the extent that it purports to alter or amend the provisions of or is otherwise contrary to this Deed or any Sub-Deed.
- (iv) A resolution may be passed as to the manner in which the powers hereby conferred on the Manager are to be exercised or carried out but no such resolution shall be valid to the extent that it purports to take away or abrogate or prevent the exercise of any of the powers of the Manager.
- (v) A resolution may be passed to dismiss the Manager by giving the Manager not less than three (3) months' notice in writing or in lieu of such notice, with an agreement to be made with the Manager for the payment to the Manager of a sum equal to the amount of remuneration which would have accrued to him during that period, but no such resolution shall be valid unless such resolution is passed by the Owners of not less than 50% of the total number of Undivided Shares in the Development (excluding the Undivided Shares allocated to the Common Areas and Facilities).
- (vi) For the purposes of sub-clause (j)(v) only:-
 - (1) only the Owners of Undivided Shares who pay or who are liable to pay the management contribution relating to those Undivided Shares shall be entitled to vote; and
 - (2) the reference in the said sub-clause (j)(v) to **"the Owners of not less than 50% of the total number of Undivided Shares"** shall be construed as a reference to the Owners of not less than 50% of the total number of Undivided Shares who are entitled to vote.
- (k) The accidental omission to give notice as aforesaid to any Owner shall not invalidate the proceedings at any meeting or any resolution passed thereat.
- (l) For the avoidance of doubt and notwithstanding anything to the contrary abovementioned, the person in whom the Undivided Shares allocated to the Common Areas and Facilities are vested as trustee for all the Owners shall have no voting right in respect of such Undivided Shares in any meeting whether under this Deed, the Building Management Ordinance or otherwise or be liable to pay charges under this Deed and such Undivided Shares shall not be taken into account in determining the quorum of any meetings under this Deed, the Building Management Ordinance or otherwise..

SECTION IX

9. Extinguishment of Rights

9.1 In the event of the whole or any part of the Development being so damaged by fire, typhoon, earthquake, subsidence or other cause rendering it substantially unfit for habitation or use or occupation, the Owners of the Development holding not less than 75% of the Undivided Shares allocated to that damaged part(s) of the Development (excluding the Undivided Shares allocated to the Common Areas and Facilities) may convene a meeting to decide whether or not to reinstate or rebuild such part of the Development and such meeting may resolve by not less than 75% of the Owners present in person or by proxy and voting that by reason of insufficiency of insurance money or changes in building law or regulations or any other circumstances whatsoever, it is not practicable to reinstate or rebuild such part of the Development then in such event the Undivided Shares in the Land representing such part of the Development shall be acquired by the Manager and the Owners of such Undivided Shares shall in such event be obliged to assign the same and all rights and appurtenances thereto to the Manager upon trust to forthwith dispose of the same by public auction or private treaty and to distribute the net proceeds of sale amongst the Owners of such Undivided Shares in proportion to the respective number of Undivided Shares previously held by such former Owners. All insurance money received in respect of any policy of insurance on such part of the Development shall likewise be distributed amongst such former Owners. In such event all the rights, privileges, obligations and covenants of such former Owners under this Deed shall be extinguished so far as the same relate to such former Owners of the relevant part of the Development.

PROVIDED THAT if it is resolved to reinstate or rebuild such part of the Development the Owners of such part of the Development shall pay the excess of the cost of reinstatement or rebuilding of the relevant part of the Development damaged as aforesaid over and above the proceeds recoverable from the insurance of such part of the Development in proportion to the respective number of Undivided Shares held by them and that until such payment the same will become a charge upon their respective Undivided Shares allocated to the relevant part of the Development and be recoverable as a civil debt. The resolution is to be binding upon all the Owners of the damaged part(s).

- 9.2 The following provisions shall apply to a meeting convened as provided in Clause 9.1 hereof :-
- (a) The person convening such meeting of the Owners shall, at least 14 days before the date of the meeting, give notice of the meeting to each Owner of the damaged part(s) of the Development referred to in Clause 9.1. Such notice of meeting shall specify:
 - (i) the date, time and place of the meeting; and
 - (ii) the resolutions (if any) that are to be proposed at the meeting.
 - (b) The notice of meeting referred to in sub-clause (a) above shall be posted on the public notice boards of or a prominent place in the Development and if possible, may be given :
 - (i) by delivering it personally to the Owner;
 - (ii) by sending it by post to the Owner at his last known address; or

- (iii) by leaving at the Owner's Unit or depositing it in the letter box for that Unit.
- (c) No business shall be transacted at any meeting unless a quorum is present when the meeting proceeds to business and the Owners present in person or by proxy who in the aggregate have vested in them not less than seventy-five per cent (75%) of the total number of Undivided Shares of the part of the Development (excluding the Undivided Shares allocated to the Common Areas and Facilities) so affected in question shall be a quorum.
- (d) The Chairman of the Owners' Committee shall be the chairman of the meeting Provided That if none of the damaged part(s) of the Development referred to in Clause 9.1 is owned by the Chairman of the Owners' Committee, the person convening such meeting shall be the chairman of the meeting.
- (e) The chairman shall cause a record to be kept of the persons present at the meeting and notes of the proceedings thereof.
- (f) At such meeting of the Owners, an Owner may cast a vote personally or by proxy.
- (g) (i) An instrument appointing a proxy shall be in the form set out in Form 1 in Schedule 1A to the Building Management Ordinance, and
- (1) shall be signed by the Owner; or
- (2) if the Owner is a body corporate, shall notwithstanding anything to the contrary in its constitution, be impressed with the seal or chop of the body corporate and signed by a person authorized by the body corporate in that behalf.
- (ii) The instrument appointing a proxy shall be lodged with the chairman of the Owners' Committee or the person convening the meeting at least 48 hours before the time for the holding of the meeting.
- (iii) A proxy appointed by an Owner to attend and vote on behalf of the Owner shall, for the purposes of the meeting, be treated as being the Owner present at that meeting.
- (h) A resolution passed at a duly convened meeting by not less than 75% of the Owners present in person or by proxy shall be binding on all the Owners of the Development or (as the case may be) the relevant part of the Development PROVIDED as follows:-
- (i) the notice convening the meeting shall specify the intention to propose a resolution concerning such matter;
- (ii) any resolution purported to be passed at any such meeting concerning any other matter shall not be valid;
- (iii) no resolution shall be valid if it is contrary to the provisions of this Deed.

- (i) The accidental omission to give notice as aforesaid to any Owner shall not invalidate the meeting or any resolution passed thereat.

SECTION X

10. Miscellaneous Provisions

- 10.1 (a) No provision of this Deed shall contradict, overrule or fail to comply with the provisions of the Building Management Ordinance and the Schedules thereto.
- (b) No provision of this Deed shall conflict with or is in breach of the conditions of the Government Grant. If any provisions contained in this Deed conflicts with the Government Grant, the Government Grant shall prevail.
- (c) All Owners (including the First Owner) and the Manager covenant with each other to comply with the conditions of the Government Grant so long as they remain as Owners or (as the case may be) the Manager. The covenants and provisions of this Deed are binding on all Owners and the benefit and burden thereof are annexed to the Land and the Development and to the Undivided Share in respect thereof.
- 10.2 Each Owner shall on ceasing to be the Owner of any Undivided Share and the Unit enjoyed therewith notify the Manager of such cessation within one (1) month from the date of the relevant assignment and such Owner shall remain liable for all such sums and for the observance and performance of such terms and conditions up to the date on which he ceases to be the Owner.
- 10.3 No person shall, after ceasing to be the Owner of any Undivided Share, be liable for any debt liability or obligation under the covenants, terms and conditions of this Deed in respect of such Undivided Share and the Unit held therewith save and except in respect of any breach, non-observance or non-performance by such person of any such covenant or term and condition prior to his ceasing to be the Owner thereof.
- 10.4 There shall be public notice boards (which may be in electronic form) at such prominent places in the Development as the Manager may from time to time determine. There shall be exhibited on each of such public notice boards a copy of the Development Rules from time to time in force and all notices which under this Deed are required to be exhibited thereon and such other notices and announcements as the Manager may from time to time decide to exhibit or approve for exhibition thereon. Except in the case of a notice required by this Deed or by law to be served personally or in any other manner, the exhibition of a notice on such public notice boards for seven (7) consecutive days shall be due notice of the contents thereof to each Owner, his tenants, licensees, servants and agents.
- 10.5 Subject as hereinbefore provided in the case of notices to be affixed to the public notice boards, all notices or demands required to be served hereunder shall be sufficiently served if addressed to the party to whom the notices or demands are given and sent by prepaid post to or left at the Unit or the letter box thereof of which the party to be served is the Owner EXCEPT THAT
- (a) where notice is to be given to an Owner who is a mortgagor, such notice may also be served on the mortgagee, if a company, at its registered office or last known place of business in the Hong Kong and, if an individual, at his last known address; and
- (b) where notice or demand is to be given to an Owner not occupying his Unit, and such Owner has provided the Manager with an address in Hong Kong in accordance with

Clause 10.6 below, then such notice or demand shall be sufficiently served if addressed to such Owner and sent by prepaid post to the said address provided in accordance with Clause 10.6 below.

All notices required to be given to the Manager shall be sufficiently served if sent by prepaid post addressed to or if by hand left at the registered office of the Manager.

- 10.6 Each Owner shall notify the Manager of the name and address in Hong Kong of the person authorized by him to accept service of process. Each Owner not occupying or using his Unit shall provide the Manager with an address in Hong Kong for service of notices under the provisions of this Deed, failing which the address of such Unit is deemed to be his address for service.
- 10.7 (a) The First Owner shall at its own costs and expenses provide a direct translation in Chinese of this Deed and deposit a copy of this Deed and its Chinese translation at the management office of the Development within one (1) month after the date of this Deed. Copies of this Deed and its Chinese translation shall be made available for inspection by all Owners free of costs at the management office of the Development. A copy of this Deed or its Chinese translation or both shall be supplied by the Manager to an Owner on request and upon payment of a reasonable charge. All charges received shall be credited to the Special Fund. In the event of dispute as to the effect or construction of this Deed and its Chinese translation, the English text of this Deed shall prevail.
- (b) The First Owner shall deposit a copy of Schedules 7 and 8 to the Building Management Ordinance (English and Chinese versions) in the management office for reference by all Owners free of costs and for taking copies at their own expense and upon payment of a reasonable charge. All charges received must be credited to the Special Fund.
- 10.8 A copy of plans showing the Common Areas and Facilities certified as to their accuracy by or on behalf of the Authorized Person are annexed to this Deed and shall be prepared by the First Owner and kept at the management office of the Development and shall be available for inspection by the Owners during normal office hours free of costs and charges.
- 10.9 During the existence of an Owners' Corporation, the general meeting of the Owners' Corporation convened under the Building Management Ordinance shall take the place of the meeting of Owners convened under this Deed, and where a management committee of the Owners' Corporation is or has been appointed, the management committee of the Owners' Corporation shall take the place of the Owners' Committee.
- 10.10 (a) The First Owner at its own costs and expenses has prepared a schedule of the Works and Installations in the Development, which require regular maintenance on a recurrent basis. The schedule of Works and Installations is set out in the FIFTH SCHEDULE to this Deed (subject to revisions as provided for in sub-clauses (e) and (f) below).
- (b) The First Owner shall at its own costs and expenses prepare and compile for the reference of the Owners and the Manager the first Maintenance Manual for Works and Installations setting out the following details:-

- (i) as-built record plans of the building and services installations together with the necessary technical information (such as specifications of materials and design standard) for maintenance of all facilities and equipment;
 - (ii) all warranties and guarantees provided by contractors (together with the names of the companies providing the warranty and the contact telephone numbers) in respect of all facilities and equipment;
 - (iii) recommended maintenance strategy and procedures;
 - (iv) a list of items of the Works and Installations requiring routine maintenance;
 - (v) recommended frequency of routine maintenance inspection;
 - (vi) checklist and typical inspection record sheets for routine maintenance inspection; and
 - (vii) recommended maintenance cycle of the Works and Installations.
- (c) The First Owner shall deposit a full copy of the Maintenance Manual for Works and Installations in the management office of the Development within one (1) month after the date of this Deed for inspection by all Owners free of charge and taking copies on payment of a reasonable charge. All charges received therefrom shall be credited into the Special Fund.
- (d) The Owners shall at their own costs and expenses inspect, maintain and carry out all necessary works for the maintenance of the Development and such parts of the Development the sole and exclusive right and privilege to hold, use, occupy and enjoy the same as may be held by the respective Owners including the Works and Installations.
- (e) The schedule of Works and Installations and the Maintenance Manual for Works and Installations may be revised in future to take into account any necessary changes, including but not limited to addition of works and installations in the Development and the updating of maintenance strategies in step with changing requirements.
- (f) The Owners may, by a resolution of the Owners at an Owners' meeting convened under this Deed, decide on revisions to be made to the schedule of Works and Installations and the Maintenance Manual for Works and Installations, in which event the Manager shall procure from a qualified professional or consultant the revised schedule and the revised Maintenance Manual for Works and Installations within such time as may be prescribed by the Owners in an Owners' meeting convened under this Deed.
- (g) All costs incidental to the preparation of the revised schedule of Works and Installations and the revised Maintenance Manual for Works and Installation shall be paid out of the Special Fund.
- (h) The Manager shall deposit the revised Maintenance Manual for Works and Installations in the management office of the Development within one (1) month after the date of its preparation for inspection by all Owners free of charge and taking copies on payment of a reasonable charge. All charges received shall be credited to the Special Fund.

- 10.11 (a) The Owners shall at their own costs and expenses maintain in good substantial repair and condition to the satisfaction of the Director and carry out all works in respect of the Slope Structures (if any) as required by the Government Grant and in accordance with the Geoguide 5 - Guide to Slope Maintenance issued by the Geotechnical Engineering Office (as amended or substituted from time to time) and the Slope Maintenance Manual.
- (b) The Manager shall have full authority of the Owners to engage suitable qualified personnel to inspect, keep and maintain in good substantial repair and condition, and carry out any necessary works in respect of, the Slopes Structures (if any) in compliance with the conditions of the Government Grant and in accordance with the Slope Maintenance Manual and all guidelines issued from time to time by the appropriate Government departments regarding the maintenance of slopes and retaining walls. For the purpose of this sub-clause, the reference to "the Manager" includes the Owners' Corporation, if formed.
- (c) All Owners shall pay the Manager all costs lawfully incurred or to be incurred by the Manager in carrying out maintenance, repair and any other works in respect of the Slope Structures (if any).
- (d) The Manager shall not be personally liable for carrying out any such requirements in respect of the Slopes Structures under the conditions of the Government Grant, which shall remain the responsibility of the Owners if, having used all reasonable endeavours, the Manager has not been able to collect the costs of the required works from all Owners.
- (e) The First Owner shall deposit a full copy of the Slope Maintenance Manual in the management office of the Development within one month after the date of this Deed for inspection by all Owners free of charge and taking copies upon payment of a reasonable charge. All charges received shall be credited to the Special Fund.
- 10.12 No provision in this Deed shall operate to prohibit, prevent, hinder or prejudice the establishment or operation of RCHE or RCHD, or the use of the Land or any part thereof or any building or part of any building erected thereon for the purpose of RCHE or RCHD.
- 10.13 (a) The respective Owners of the Parking Spaces shall own the Electric Vehicle Charging Facilities serving their respective Parking Spaces exclusively (for the purpose of this Clause, "**the Designated Electric Vehicle Charging Facilities**") and shall at their own costs and expenses be solely responsible for the repair and maintenance, inspection, security, replacement, renewal, disconnection or removal of their Designated Electric Vehicle Charging Facilities. For the avoidance of doubt, the Owner of each Parking Space shall be solely responsible for the maintenance fees of Designated Electric Vehicle Charging Facilities (which might be charged by the services provider of electric vehicle chargers) and the electricity charges for charging his own electric motor vehicle.
- (b) Without prejudice to sub-clause (a) above, if any Owner of the Parking Space shall fail to repair or maintain the Designated Electric Vehicle Charging Facilities in accordance with sub-clause (a) above and such Designated Electric Vehicle Charging Facilities have caused damage or, in the reasonable opinion of the Manager, danger to the other parts

of the Development or the Owners or occupiers of other Units, the Manager shall, on prior reasonable notice (except in case of emergency), have the right and power to carry out such repair or maintenance works to the relevant Designated Electric Vehicle Charging Facilities PROVIDED THAT all the costs and expenses incurred by the Manager in connection therewith shall be recoverable from the Owner of the relevant Parking Space as a debt and PROVIDED FURTHER THAT the Manager shall cause as little disturbance as possible and shall forthwith make good any damage caused thereby at its own costs and expenses and shall be liable for any act or omission involving criminal liability, wilful act, dishonesty or negligence on the part of the Manager or its employees, agents or contractors in the course of exercising the aforesaid rights.

- (c) The appearance and standards (including but not limited to the installation, commissioning, inspection, testing, maintenance, modification, repairing, design, specification and use of materials) of the Designated Electric Vehicle Charging Facilities of each Parking Space shall be consistent and compatible with the appearance and standards of the Designated Electric Vehicle Charging Facilities originally installed for that Parking Space or such other appearance or standards as reasonably approved by the Manager PROVIDED THAT any repairing, maintenance, renewal and replacement work shall not be commenced unless with the prior approval of the Manager and shall be carried out by the registered electrical contractors and/or the registered electrical workers approved by the Manager.
 - (d) The Owner of each Parking Space shall at all times perform, observe and comply with all ordinances, legislations and regulations and all guidelines and directions as may be issued by the Government departments and competent authorities from time to time and the Development Rules as may be made by the Manager from time to time in relation to the installation, use, operation, maintenance, repair and/or replacement, inspection, renewal, disconnection, removal of the Designated Electric Vehicle Charging Facilities or any part thereof and shall at all times take good care and such precautions as may be necessary in the use or operation of the Designated Electric Vehicle Charging Facilities or any part thereof so as to avoid any loss, damage, disruption, disturbance, nuisance or annoyance to the Owners or occupiers of the other Units. When carrying out the maintenance, repair or replacement of the Designated Electric Vehicle Charging Facilities, the Owner of each Parking Space (including his authorized person) shall not interfere with or affect the other Owners' exclusive rights in respect of their relevant Units and their right to enjoy any part of the Common Areas and Facilities, and such Owner shall also at his own costs make good all damages and losses that may be caused by such works.
- 10.14 (a) No structure, object or material of whatsoever nature which may prevent or disrupt the inspection, checking, operation, maintenance, repair, renewal, demolition, removal, replacement and re-provisioning of the AMR Outstations installed in accordance with the AMR Outstation Proposals (as referred to in Special Condition No. (37)(b) of the Government Grant) under Special Condition No.(37)(c) of the Government Grant (for the purpose of this Clause, "**the Approved AMR Outstations**") shall be erected or placed on, over, above, under, below or within the area or space for accommodating the Approved AMR Outstations and facilitating inspection and maintenance of the Approved AMR Outstations. Where in the opinion of the Water Authority (whose opinion shall be final and binding on the Owners), there are structures, objects or materials erected or placed on, over, above, under, below or within the area or space

for accommodating the Approved AMR Outstations and facilitating inspection and maintenance thereof which may prevent or disrupt the inspection, checking, operation, maintenance, repair, renewal, demolition, removal, replacement or re-provisioning of the Approved AMR Outstations, the Water Authority shall be entitled by notice in writing to call upon the Owners, at the Owners' own expense and in all respects to the satisfaction of the Water Authority, to demolish or remove such structures, objects or materials and to reinstate the area or space for accommodating the Approved AMR Outstations and facilitating inspection and maintenance thereof within such period as specified in the notice.

- (b) The Owners shall indemnify and keep indemnified the Government, the Water Authority, its officers, contractors, agents, its or their workmen and any persons authorized by the Water Authority from and against all liabilities, claims, losses, damages, expenses, charges, costs, demands, actions and proceedings whatsoever and howsoever arising whether directly or indirectly out of or in connection with the provision, installation, operation, maintenance and repair of the Approved AMR Outstations or the exercise of any of the rights under Special Condition Nos.(37)(f) and (37)(h) of the Government Grant.

10.15 The covenants and provisions of this Deed shall be binding on the parties hereto and their respective executors, administrators, successors in title and assigns and the benefit and burden thereof shall be annexed to the Land and the Development including the Units and Common Areas and Facilities and to the Undivided Share or Shares held therewith.

IN WITNESS whereof the parties hereto have caused this Deed to be executed the day and year first above written.

THE FIRST SCHEDULE ABOVE REFERRED TO

Allocation of Undivided Shares and Management Shares

Section 1: Summary

Part	Unit	Undivided Shares	Management Shares
A.	Residential Units	3,896	3,896
B.	Commercial Accommodation	903	903
C.	Residential Car Parking Spaces	104	104
D.	Residential Motor Cycle Parking Space	2	2
E.	Common Areas and Facilities	200	0
	Total:	5,105	4,905

Section 2: Schedule of Allocation

A. Residential Units

<u>Floor</u>	<u>Unit</u>	<u>Undivided Shares per</u> <u>Unit</u>	<u>Management Shares per</u> <u>Unit</u>
5 th Floor (1 storey)	C #	30	30
	D #	30	30
	E \$	32	32
	F \$	33	33
6 th Floor (1 storey)	C @	32	32
	D @	32	32
	E @	32	32
	F @	32	32
7 th to 12 th , 15 th to 23 rd , 25 th to 27 th Floors (18 storeys)	A @	32	32
	B @	32	32
	C @	31	31
	D @	32	32
	E @	32	32
	F @	32	32
28 th Floor (1 storey)	A %	35	35
	B %	34	34
	C %	34	34
	D %	34	34
	E %	34	34
	F %	34	34
	Total:	3,896	3,896

Remark: 4th, 13th, 14th and 24th Floors are omitted.

- # with flat roof
- @ with combined balcony and utility platform
- \$ with combined balcony and utility platform and flat roof
- % with combined balcony and utility platform and roof

B. Commercial Accommodation

Undivided Share	Management Share
903	903

C. Residential Car Parking Spaces and Residential Motor Cycle Parking Space

Units	No. of Units	Undivided Shares per Unit	Management Shares per Unit
Residential Car Parking Spaces Nos. R1, R2, R3, R5, R6, R7, R8 and R9	8	13	13
Residential Motor Cycle Parking Space No. RM1	1	2	2
	Total:	106	106

D. Common Areas and Facilities

Undivided Share	Management Share
200	0

THE SECOND SCHEDULE ABOVE REFERRED TO

Rights, Privileges and Easements

Part A

- I. The Owner of each Unit shall have the benefit of the following rights and privileges SUBJECT TO the provisions of the Government Grant, this Deed, the Development Rules and the rights of the Manager as provided in this Deed:-
 - (a) The right to subjacent and lateral support and to shelter and protection from the other parts of the Development SUBJECT as aforesaid;
 - (b) The free and uninterrupted passage and running of water, sewage, gas, electricity, ventilation, telephone and various other services (if any) from and to his Unit through the sewers, drains, watercourses, cables, pipes and wires which now are or may at any time hereafter be in, under or passing through his Unit or the Development or any part or parts thereof for the proper use and enjoyment of his Unit SUBJECT as aforesaid; and
 - (c) Subject to the consent of the Manager and (as the case may be) the Owners of the relevant Units, the right for any Owner with or without workmen plant equipment and materials at all reasonable times upon reasonable prior notice (except in the case of emergency) to enter upon other parts or Units of the Development for the purpose of carrying out any works for the maintenance and repair of his Unit including any conducting media exclusively serving the same (such work not being the responsibility of the Manager under this Deed and which cannot be practically carried out without such access) causing as little disturbance as possible and forthwith making good any damage caused thereby SUBJECT as aforesaid. For the purpose of this sub-clause, conducting media means pipes, wires, cables, sewers, drains, water courses, trunking, ducts, flues, gutters, gullies, channels, conduits and other media.
2. In addition to the above rights and privileges, the Owner of each Residential Unit shall have the full right and liberty subject to payment of the prescribed fees (if any) (but SUBJECT TO the provisions of the Government Grant, this Deed, the Development Rules and the rights of the Manager and the First Owner provided in this Deed) for the Owner for the time being, his tenants, servants, agents, lawful occupants and their bona fide visitors (in common with all persons having the like right) to go pass or repass over and along and to use the Recreational Facilities for the purposes for which they are designed PROVIDED THAT in exercising such rights of use no Owner shall interfere with or permit or suffer to be interfered with the general amenities, equipment or services provided and that each Owner shall comply with the Club Rules.
3. Every Owner, his tenants, servants, agents, invitees and licensees shall have the full right and liberty (in common with the Manager and others having like rights) to go pass and repass over and along and to use the Carpark Common Areas and Facilities for all purposes connected with the proper use and enjoyment of the Accessible Parking Space forming parts of the Development Common Areas and Facilities PROVIDED THAT such person shall make good any damage caused thereby.

4. For the avoidance of doubt, the Owner of the Commercial Accommodation and its occupier(s) shall have no right to use the Recreational Facilities.

Part B

1. The following are the rights and privileges subject to which the Owner of each Unit is held:-
 - (a) The full right and privilege of the Manager at all reasonable times on reasonable notice (except in an emergency) with or without agents, surveyors, workmen and others and with or without equipment and apparatus to enter into and upon his Unit for the purposes of carrying out necessary repairs to the Development or any part or parts thereof or any of the Common Areas and Facilities therein or any other apparatus and equipment used or installed for the benefit of the Development or any part or parts thereof as part of the amenities thereof or to abate any hazard or nuisance which does or may affect the Common Areas and Facilities or other Owners and the Manager shall at his own costs and expenses repair any damage so caused and shall be liable for any act or omission involving criminal liability, dishonesty, wilfulness or negligence on the part of the Manager or its employees, agents or contractors;
 - (b) The full right and privilege of the Manager at all reasonable times on prior written notice (except in case of emergency) to extend, maintain, operate, move and have access to, over and /or into or partly into:-
 - (i) the portion of airspace above the portions of areas located inside the flat roofs of Unit C and Unit D both on 5th Floor designated for the maintenance of drainage pipes for the benefit of all Residential Units (forming part of the Residential Common Areas and Facilities) solely for the purpose of carrying out maintenance and repair of the said drainage pipes,
 - (ii) the covers of the balcony/utility platform/areas for air-conditioning on the roof (forming parts of the Residential Common Areas and Facilities), or
 - (iii) any part of any exterior of the Residential Accommodation as may be determined by the Manager,
- the gondola: -
- (i) to maintain and repair any part or facilities mentioned in (i), (ii) and (iii) in the foregoing (other than such part or parts the exclusive right to use is vested in an Owner) of the Residential Accommodation; and
 - (ii) to remain temporarily over and/or on the said airspace for such reasonable period as may be necessary,
- PROVIDED THAT: -
- (1) an Owner's right to hold, use, occupy and enjoy the Residential Unit shall not be interfered with and his access to the Residential Unit shall not be impeded; and

- (2) the Manager shall make good any damage caused thereby at its own costs and expenses and shall be liable for negligent, dishonesty, wilful or criminal acts of the Manager, its staff, agents, contractors or workmen and ensure that the least disturbance is caused;
- (c) Rights of the First Owner set forth in Section III of this Deed;
- (d) Rights and privileges equivalent to those set forth in Clause I of Part A of this SECOND SCHEDULE;
- (e) Right of members of the public at all times during the day and night for all lawful purposes freely and without payment of any nature whatsoever and without any interruption to have access to and to pass and repass on foot or by wheelchair on, along, to, from, through, over, up and down the Pink Hatched Black Area.
- (f) Right of the owners of the adjoining lots, the public utility companies, their respective officers, contractors and agents and any other persons authorized by him or them with or without tools, equipment, machinery, of free and unrestricted ingress, egress and regress to, from and through the Pink Hatched Black Area for the purposes of checking, laying, installing, diverting, removing, inspecting, repairing and maintaining their drain, waterway or watercourse, water main, sewer, nullah, pipe, cable, wire, utility service or any other works or installations being or running upon, over or under the Pink Hatched Black Area.
- (g) The right of the Water Authority, its officers, contractors, agents, its or their workmen and any persons authorized by the Water Authority with or without tools, equipment, plant, machinery or motor vehicles having the right of free and unrestricted ingress, egress and regress to, from and through the Land or any part thereof and any building or buildings erected or to be erected thereon for the purposes as set out in Special Condition No. (37)(h) of the Government Grant.

THE THIRD SCHEDULE ABOVE REFERRED TO

Covenants, Provisions and Restrictions

1. No Owner shall make any structural alteration to any part of the Development owned by him (including but not limited to the external walls, structure or façade of the Unit owned by him or any installation or fixture therein) which may damage or affect or interfere with the right of other Owner(s) or the use and enjoyment of any other part or parts of the Development whether in separate or common occupation (in particular the supply of water, electricity, gas or other utilities) nor shall any Owner use, cut, injure, damage, alter or interfere with any part or parts of the Common Areas and Facilities or any equipment or apparatus on, in or upon the Land not being equipment or apparatus for his exclusive use and benefit.
2. No Owner shall permit or suffer to be done any act or thing in contravention of the terms and conditions of the Government Grant or whereby any insurance on the Development or any part thereof may become void or voidable or whereby the premia for any such insurance may be increased and in the event of any breach of this Clause by any Owner, in addition to any other liability incurred thereby, such Owner shall pay to the Manager the amount of any increase in premium caused by or on account of such breach.
3. No Owner shall at any time exercise or attempt to exercise any statutory or common law right to partition the Land or the Development or any of the Units.
4. Subject to the provisions of Clause 3.1 of this Deed, no Owner shall do or permit or suffer to be done by his tenants, occupiers or licensees any act, deed, matter or thing which in any way interferes with or affects or which is likely to interfere with or affect the construction of any part of the Development at any time in the course of construction or the management and the maintenance of the Land and the Development.
5.
 - (a) No Owner (including the First Owner) shall have the right to convert any part of the Common Areas and Facilities to his own use or for his own benefit unless approved by a resolution of the Owners' Committee. Any payment received for the approval shall be credited to the Special Fund.
 - (b) No Owner (including the First Owner) shall have the right to convert or designate any of his own areas to be Common Areas and Facilities unless the approval of the Owners by a resolution of Owners at an Owners' meeting convened under this Deed has been obtained. No Owner (including the First Owner) nor the Manager shall have the right to re-convert or re-designate the Common Areas and Facilities to his or its own use or benefit.
6. No part of the Common Areas and Facilities shall be obstructed nor shall any refuse or other matter or things be placed or left thereon and no Owner shall do or suffer or permit to be done anything in such areas as may be or become a nuisance to any other Owners or occupiers of any other part of the Development.
7. No Owner shall use or permit or suffer the part of the Development owned by him to be used for any illegal or immoral purpose nor shall he do, cause or permit or suffer to be done any act or thing which may be or become a nuisance or annoyance to or cause damage to the other Owners and occupiers for the time being of the Development.

8. (a) No Owner shall use or permit or suffer any part of the Development owned by him to be used except in accordance with the Government Grant, the Occupation Permit, this Deed and any Ordinances and Regulations from time to time applicable thereto.
- (b) Subject to the provisions of Clause 10.12 of this Deed, no Owner shall use or cause or permit any Unit to be used for industrial or godown purposes or for the purpose of mahjong school, funeral parlour, coffin shop, temple, buddhist hall or for the performance of the ceremony known as "Ta Chai (打齋)" or any similar ceremony or as a boarding house, dance hall, guest house, hotel apartment, ball room or pawn shop or for any noisy or offensive trade or business.
- (c) No Residential Unit shall be used for any purpose other than for private residential purpose and in particular shall not be sub-divided or partitioned for any form of letting, underletting, licensing or parting with possession thereof whatsoever (regardless of whether any rental, fee or other consideration is given therefor and/or whether any physical addition or alteration work to the original layouts in the Building Plans has been carried out).
- (d) No Accessible Parking Space, Residential Car Parking Space, Commercial Car Parking Space and Visitors' Parking Space shall be used other than for the parking of motor vehicles licensed under the Road Traffic Ordinance (Cap. 374 of the laws of Hong Kong), any regulations made thereunder and any amending legislation.
- (e) No Residential Motor Cycle Parking Space and Commercial Motor Cycle Parking Space shall be used other than for the parking of motor cycles licensed under the Road Traffic Ordinance (Cap. 374 of the laws of Hong Kong), any regulations made thereunder and any amending legislation.
- (f) The Accessible Parking Space, the Parking Spaces and the Visitors' Parking Spaces shall not be used for the storage, display or exhibiting of motor vehicles for sale or otherwise or for the provision of motor vehicle cleaning and beauty services.
- (g) The Owners of the Commercial Double Deck Mechanical Car Parking Spaces:-
- (i) shall not remove the mechanical parking racks from the Commercial Double Deck Mechanical Car Parking Spaces or make or cause any damage or carry out any alteration work to such mechanical parking racks or any part thereof;
 - (ii) shall at their own costs and expenses repair and maintain the mechanical parking racks in good and working condition at all times;
 - (iii) shall not park at the lower space of the mechanical parking rack any motor vehicle with a height of more than 2.1 metres; shall not park at the upper space of the mechanical parking rack any motor vehicle with a height of more than 2.1 metres; and
 - (iv) shall replace any broken mechanical parking racks or any broken part of any mechanical parking racks subject to the prior written approval of the Manager in compliance with all applicable regulations or any ordinances, legislations and

regulations or other permit, consent or requirement from time to time applicable PROVIDED THAT the Manager shall have the power at the expense of the Owner concerned to replace broken mechanical parking racks remain unreplaced for one (1) month (except in emergency) after the Manager shall have served a notice on the Owner or occupier of the Commercial Double Deck Mechanical Car Parking Spaces concerned requiring him to replace the same. All the costs and expenses incurred by the Manager in connection therewith shall be recoverable from the Owner of the relevant Commercial Double Deck Mechanical Car Parking Spaces as a debt.

- (h) The Residential Loading and Unloading Space shall not be used other than for the loading and unloading of goods vehicles in connection with the Residential Accommodation.
- (i) The Commercial Loading and Unloading Space shall not be used other than for the loading and unloading of goods vehicles in connection with the Commercial Accommodation.

PROVIDED THAT subject to and in compliance with Special Condition No.(11) of the Government Grant, the First Owner may use the First Owner's Premises for the purposes of a sales office and show flats and related marketing activities on condition that the First Owner shall not affect other Owners' rights to hold, use, occupy and enjoy their Units or impede or restrict access to or from their Units and shall cause as little disturbance and inconvenience to the other Owners when exercising this right.

- 9. No partitioning shall be erected or installed in a Unit which does not leave clear access for fire exits and no windows shall be wholly or partially blocked or the light and air therefrom in any way obstructed.
- 10. Save and except for the rights of the First Owner and the rights of the Owner of the Commercial Accommodation herein provided, no Owner shall erect or place or cause or permit to be erected or placed any advertising sign or other structure on the roof, flat roof or the Non-enclosed Areas forming part of his Residential Unit or any other part thereof and the Manager shall have the right to, on reasonable notice (except in an emergency), enter to remove anything erected or placed on the roof, flat roof or the Non-enclosed Areas of his Residential Unit or any part thereof in contravention of this provision at the cost and expense of the Owner erecting or placing the same.
- 11. No Owner shall permit or suffer to be erected, affixed, installed or attached in or on or at the door or doors or entrance or entrances of any part of his Residential Unit any metal grille, shutter or gate.
- 12. No Owner shall erect, affix, install or attach or permit or suffer to be erected, affixed, installed or attached in or on or to be displayed from any Residential Unit any advertising or other sign of any description (except a small name plate outside the entrance door of a Residential Unit giving the Owner's or occupier's name) without the prior written approval of the Manager. Any such approval may be given subject to such conditions as the Manager may specify and shall be subject to revocation on reasonable notice.

13. No Owner shall store or permit to be stored in any Residential Unit any hazardous, dangerous, combustible or explosive goods or materials except such as may be reasonably required for the purpose of domestic cooking and heating.
14. No Residential Unit or any part thereof shall be used for the storage of goods or merchandise other than the personal and household possession of the Owner or occupier.
15. No Owner shall without the Manager's prior written approval and obtaining all necessary licences from the appropriate Government authorities store or permit or suffer to be stored in the Commercial Accommodation any hazardous, dangerous, combustible or unlawful goods or explosive substances, or any "dangerous" or "prohibited" goods within the meaning of the Dangerous Goods Ordinance (Cap.295 of the laws of Hong Kong).
16. No Owner shall cut, maim, alter, affix, interfere with or in any other way affect any pipes, valves, ducts, lightning conductors, communal television and radio aerial system, and/or cable television system (if any), fixtures or any other installation within any portion of the roofs or flat roofs or external surfaces provided in the Development as part of the Common Areas and Facilities.
17. No Owner shall be entitled to connect any installation to the communal television and radio aerial system and cable television system (if any) installed by the First Owner or the Manager except with the permission of the Manager and in accordance with any Development Rules relating to the same. No Owner shall affix or install his own private aerial outside any part of the Unit or Development.
18. Subject to the right of the Owner of the Commercial Accommodation provided in this Deed, no Owner shall erect, install or otherwise affix or allowed to be erected, installed or otherwise affixed any external signs, signboards, notices, advertisements, flags, banners, poles, cages, shades, or other projections or structures whatsoever extending outside the exterior of his Unit or any part of the Development or be projected from the Development or any part thereof.
19. Subject to the right of the Owner of the Commercial Accommodation provided in this Deed, no Owner shall exhibit, display or allow or suffer to be affixed, posted, exhibited or displayed whether permanent or temporary on any part of the external surface of the Development any bill, notice, placard, poster, sign or advertisement whatsoever.
20. No clothing or laundry shall be hung outside the Unit or any part thereof (other than in the spaces specifically provided therefor) or in the Common Areas and Facilities.
21. No Owner shall keep, hang or exhibit or permit or suffer to be kept, hung or exhibited any washing, cloth, clothing or any unsightly objects or store or permit or suffer to be stored any utensils or other articles upon the flat roofs, roofs, external walls, the Non-enclosed Areas or the entrance hall of his Residential Unit or any other areas which in the opinion of the Manager shall be undesirable or constitute a nuisance to other Owners or occupiers of the Development and the Manager shall have the right to remove such articles without notice at the cost of the offending Owner.
22. No Owner shall erect or build or suffer to be erected or built on or upon the roof, flat roof, the Non-enclosed Areas or external walls forming part of his Residential Unit or the Development any structure whatsoever either of a permanent or temporary nature. The Manager shall, on

reasonable notice given to the offending Owner (except in an emergency), have the right to enter (including the offending Owner's part of the Development) and remove from such roof, flat roof or the Non-enclosed Areas of the Residential Unit such structure at the cost of the offending Owner and to erect thereon scaffolding and other equipment necessary for repairing and maintaining the plumbing facilities and the windows of the Development.

23. No Owner shall do or suffer or permit to be done anything whereby the flush or drainage system of the Development may be clogged or efficient working thereof may be impaired.
24. No water closets and other water apparatus in the Development shall be used for any purpose other than those for which they were constructed nor shall any sweeping, rubbish, rags or any other articles be thrown into the same. Any damage resulting from misuse of any water closets or apparatus shall be paid for by the Owner or occupier in whose Unit it shall have been caused.
25. No Owner shall make or cause or permit any disturbing noise in his Unit or do or cause or permit anything to be done which will interfere with the rights, comforts and convenience of other occupants of the Development.
26. No pet, animal or live poultry shall be kept in any part of the Development if the same have been the cause of written complaint to the Manager of at least two (2) Owners of different Units in the Development PROVIDED THAT this Clause shall not apply to trained guide dogs on leash for the visually impaired persons and livestock, fish, poultry or other animal for business being carried on in the Commercial Accommodation. In any event no dogs shall be permitted in the Recreational Facilities, the covered landscape and play area and open flat roof forming part of the Residential Common Areas and Facilities all on the 3rd Floor of the Development unless carried or on leash.
27. No Owner shall allow children to play in the Common Areas and Facilities (except such parts of the Recreational Facilities designed for children, the covered landscape and play area and open flat roof forming part of the Residential Common Areas and Facilities all on the 3rd Floor of the Development) and any damage to or discolouration to decorations in such areas and facilities by children of Owners or occupiers of the Development or by children of the bona fide visitors of the Owners or occupiers of the Development shall be paid for by the relevant Owner or occupier.
28. No Owner shall paint the exterior of the Development including any part of the Development owned by him, or do or permit to be done any act or thing which may or will alter the façade or external appearance of his Unit or the Development (including any part owned by him) or the colour of the window glass panes and the window frames of his Unit without the prior consent in writing of the Manager.
29. No Owner shall throw out or discard or permit or suffer to be thrown out or discarded from any part of the Development owned by him any refuse, rubbish, litter or other article or thing whatsoever except using the services or facilities provided for the disposal thereof.
30. No Owner shall allow bicycles, baby carriages, skateboards or similar vehicles to obstruct any Common Areas and Facilities.
31. No Owner shall install any furnace, boiler or other plant or equipment or use any fuel or use any method or process of manufacture or treatment which might in any circumstances result in the

discharge or emission whether it be in the form of gas, smoke, liquid or otherwise and which shall in the opinion of the Manager be excessive or unnecessary or which may contravene the Air Pollution Control Ordinance (Cap. 311 of the laws of Hong Kong) or any amendments thereto.

32. No Owner shall make any alteration to or interfere with the sprinkler system, fire fighting equipment or door hold open device forming part of the Common Areas and Facilities or suffer to be done anything to such sprinkler system, fire fighting equipment or door hold open device which would constitute a breach of the Fire Services Ordinance (Cap. 95 of the laws of Hong Kong) or any by-laws or regulations made thereunder. If any extension of such sprinkler heads or smoke detectors or alteration to such fire fighting equipment or door hold open device shall be required by any Owner then such works, subject to the prior approval of the Manager, shall be carried out by the Manager or any contractor appointed or approved by the Manager at the expense of such Owner and in such manner as the Manager shall in its absolute discretion think fit.
33. No Owner shall perform installation or repair works to the electrical wiring from the switch rooms to any part or parts of the Development save with the written approval of the Manager and such works shall be carried out by the Manager or any contractor appointed by the Manager at the expense of such Owner and in such manner as the Manager shall in its absolute discretion think fit.
34. No Owner shall place on any part of the floors of the Development or in any lifts any article, machinery, goods or merchandise which may cause the maximum floor or lift loading-bearing capacity thereof (as specified on such floor or lift) to be exceeded and in the event of breach of this covenant the Owner in default shall make good any damage caused thereby to that part of the Development or any fixtures and fittings therein.
35. No Owner shall remove, interfere with, damage or cut any tree growing on the Land or adjacent thereto except with the prior written consent of the Director and in compliance with any conditions that may be imposed by the said Director and each Owner shall be responsible to remedy and indemnify the other Owners in respect of any breach of this Clause including a breach by the occupants of his Unit and their guests or visitors.
36. Every Owner shall pay and discharge all existing and future Government rent (unless the same forms part of the Management Expenses pursuant to the provisions of this Deed), taxes, rates, assessments and outgoings payable in respect of such part of the Development of which he is the Owner and to indemnify the other Owners from and against all liability thereof.
37.
 - (a) Each Owner shall at its own cost and expense and in compliance with the Government Grant, this Deed and the Development Rules, manage, repair, maintain and upkeep his Unit and all services and facilities installed therein or used in connection therewith.
 - (b) Subject to the provisions of this Deed, each Owner shall keep and maintain his Unit and all wirings and piping thereto which do not form part of the Common Areas and Facilities and all electrical and sanitary appliances thereto in good repair and condition and shall maintain the same to the satisfaction of the Manager and in a manner so as to avoid any loss damage nuisance or annoyance to the Owners or occupiers of any other part or parts of the Land and the Development.

38. (a) The Non-enclosed Areas shall only be used as balcony (including acoustic balcony) or utility platform (as the case may be) in relation to or in connection with the use and enjoyment of the Residential Units for which they are provided;
- (b) The design and location of the Non-enclosed Areas under the Building Plans shall not be altered in any way;
- (c) The Non-enclosed Areas shall not be enclosed above safe parapet height other than as under the Building Plans;
- (d) Each Owner who has the right to the exclusive possession or the exclusive right to the use, occupation and enjoyment of the Non-enclosed Areas shall (i) at his own cost keep the interior of such Non-enclosed Areas in good and substantial repair and condition and shall use the same in all respects in compliance with the Occupation Permit, the Buildings Ordinance (Cap. 123 of the laws of Hong Kong) and such other Ordinances, bye-laws and regulations promulgated by the Government from time to time; and (ii) be responsible for the financial support and maintenance of the same; and
- (e) In the event of the above covenants being in breach by the Owners of the Non-enclosed Areas, the Manager, without prejudice to the right of the other Owners, shall have the right to demand the defaulting Owners to rectify the breach forthwith, and if necessary, to reinstate the Non-enclosed Areas to their original state under the Building Plans and if the defaulting Owners shall fail to comply with the Manager's demand, the Manager shall have the right to take such steps as it may in its absolute discretion consider necessary to secure compliance with the aforesaid covenants including but not limited to the right to, on reasonable notice (except in an emergency), enter upon the Residential Units concerned (including the Non-enclosed Areas provided therein) and remove any structures which are installed, exhibited, affixed, erected or attached to the Non-enclosed Areas or the Residential Units which are in breach of the aforesaid covenants PROVIDED THAT the Manager shall cause as little disturbance as possible and shall forthwith make good any damage caused thereby at its own costs and expenses and shall be liable for any act or omission involving criminal liability, wilful act, dishonesty or negligence on the part of the Manager or its employees, agents or contractors in the course of exercising the aforesaid rights. The defaulting Owner shall pay to the Manager all costs incurred by the Manager for or in relation to the steps taken by the Manager for the aforesaid purpose.
39. (a) For Residential Units which comprise areas for air-conditioning, no individual air-conditioners or other units or plants shall be installed other than on the relevant areas for air-conditioning of the Residential Units, and in any event no individual air-conditioner platforms or individual air-conditioners or other units or plants shall be erected at the external walls of the Development.
- (b) For Residential Units which do not comprise any areas for air-conditioning, no individual air-conditioner platforms or individual air-conditioners or other units or plants shall be installed other than with the prior written consent of the Manager and at places designated for such purpose Provided that in any event no individual air-conditioner platforms or individual air-conditioners or other units or plants shall be erected at the external walls of the Development.

- (c) All possible measures shall be taken by every Owner of a Residential Unit to prevent the air-conditioners or other units or plants (if any) serving exclusively his Residential Unit causing excessive noise, condensation or dripping on to any part of the Land or the Development.
 - (d) Every Owner of a Residential Unit shall also at his own cost and expense keep and maintain the areas for air-conditioning or other units or plants (if any) serving exclusively his Residential Unit in good repair and condition.
 - (e) No Owner of a Residential Unit which comprise areas for air-conditioning shall remove, alter, damage or interfere with the metal grilles and support enclosing the areas for air-conditioning (which are parts of the Residential Common Areas and Facilities) or any part thereof.
 - (f) Under no circumstances should individual air-conditioner platforms or individual air-conditioners or other units or plants be erected at the external walls of the Development.
40. Owners who have a common wall adjoining their respective Residential Units and/or flat roof and/or roof shall each have the right to the use of the interior surface of the wall on his side subject to an obligation to maintain repair and reinstate such interior surface. Without prejudice to the said obligation, if the wall or any portion thereof (being non-structural wall nor load bearing wall under the Building Plans and not forming part of the Common Areas and Facilities) is damaged or injured for any cause other than the act or negligence of either Owner, it shall be repaired, rebuilt or reinstated at their joint cost and expense with each bearing half of such cost and expense and such Owners shall repair, rebuild or reinstate the wall and contribute to such cost and expense forthwith.
41. No Owner shall carry out or cause to be carried out any alteration (structural or otherwise), interior fitting out, decoration, or any construction works whatsoever to any Unit save with the prior written notification to the Manager or (if any of the works may be subject to approval of the Buildings Department and/or other competent authority) the prior written approval of the Manager which approval shall not be unreasonably withheld, which works shall be carried out in accordance with the Fit-out Rules. The Fit-out Rules may prescribe that the Owner of Unit shall deposit and maintain with the Manager a refundable decoration deposit of HK\$5,000, or such other reasonable sum as may be determined by the Manager from time to time as security for the due observance and performance by the Owner of the Fit-out Rules when fitting-out or decorating his Unit. Such decoration deposit shall be refunded by the Manager without interest to the Owner of Unit after the Owner has notified the Manager in writing that the fitting-out or decoration of his Unit has been completed and upon the Manager being satisfied that this is the case.
42. Each Owner of the Residential Unit shall at his own costs and expenses observe and comply with the Fire Safety Management Plan, in particular the provisions set out in the FOURTH SCHEDULE hereto, and any guideline or direction to be issued or given by the Manager from time to time relating to the implementation of the Fire Safety Management Plan and shall cause his tenants and other occupants of his Residential Unit to observe and comply with the same.

43. No grave or columbarium shall be erected or made on the Land, nor shall any human remains or animal remains whether in earthenware jars, cinerary urns or otherwise be interred therein or deposited thereon.
44. No Owner of the Residential Unit shall alter or remove or permit or suffer to be altered or removed any of the Approved Noise Mitigation Measures forming part of his Residential Unit. An Owner whose Residential Unit includes Approved Noise Mitigation Measures shall:
 - (a) comply with the NIA in respect of all Approved Noise Mitigation Measures forming part of his Residential Unit; and
 - (b) at his own expense inspect, maintain and carry out all necessary works for the maintenance of all Approved Noise Mitigation Measures forming part of his Residential Unit in accordance with the NIA.

THE FOURTH SCHEDULE ABOVE REFERRED TO

Provisions relating to the Fire Safety Management Plan

1. An Owner of a Residential Unit (in this FOURTH SCHEDULE, the “**Relevant Owner**”) shall be responsible for maintenance and annual inspection of the fire safety provisions for open kitchen within his Residential Unit.
2. The Relevant Owner shall not:-
 - (a) remove or obstruct any smoke detectors provided in the living area of his Residential Unit and at the common lobby outside his Residential Unit;
 - (b) remove or obstruct the sprinkler head provided at the ceiling immediately above the open kitchen inside his Residential Unit; or
 - (c) remove the full height wall having a fire resistance rating of not less than -/30/30 adjacent to the exit door of his Residential Unit.
3. The Relevant Owner shall allow the Manager and the registered fire services installation contractor(s) to enter with or without workmen, contractors and others and with or without equipment and apparatus at all reasonable times on prior reasonable notice (except in case of emergency) into his Residential Unit to carry out (at the cost and expense of the Relevant Owner) annual check and maintenance of the fire safety provisions including but not limited to smoke detectors and sprinkler heads within his Residential Unit. In carrying out annual check and maintenance of the fire safety provisions, the Manager shall repair (at his own costs and expense) any damage caused thereby and is liable for the negligent, wilful or criminal acts of the Manager, its employees, contractors and others.
4. The Relevant Owner shall observe and comply with the Fire Safety Management Plan and any guideline or direction to be issued or given by the Manager from time to time relating to the implementation of the Fire Safety Management Plan.
5. In the event that the Relevant Owner parts with possession of his Residential Unit, such Owner shall procure the tenant, licensee or occupier (as the case may be) to comply with the Fire Safety Management Plan, in particular the provisions set out under this FOURTH SCHEDULE, and make it a condition in the relevant agreement (if any).
6. The costs and expenses incurred by the Manager and/or the registered fire service installation contractor(s) for the maintenance and annual inspection of the fire safety provisions within the Residential Units shall be borne by the Relevant Owners on demand.

THE FIFTH SCHEDULE ABOVE REFERRED TO

Works and Installations

Items of Works and Installations in the Development which will require regular maintenance on a recurrent basis include but not limited to the following :-

- (a) structural elements;
- (b) external wall finishes and roofing materials;
- (c) fire safety elements;
- (d) Slope Structures;
- (e) plumbing system;
- (f) drainage system;
- (g) fire services installations and equipment;
- (h) electrical wiring system;
- (i) lift installations (if applicable);
- (j) gas supply system;
- (k) window installations;
- (l) the Curtain Wall;
- (m) gondola;
- (n) mechanical parking system;
- (o) turntable;
- (p) landscape;
- (q) mechanical ventilation systems for common areas;
- (r) telecommunication and broadcasting system;
- (s) lightning system; and
- (t) other major items (e.g. central air-conditioning and ventilation system, escalators etc.).

THE SIXTH SCHEDULE ABOVE REFERRED TO

Approved Noise Mitigation Measures

The Approved Noise Mitigation Measures provided in the Development in accordance with the NIA:-

Location		Approved Noise Mitigation Measures
Unit C on 6 th to 28 th Floors	Study Room	Acoustic window (baffle type)
Unit D on 6 th to 28 th Floors		
Unit E on 6 th to 25 th Floors		
Unit D on 7 th to 22 nd Floors	Bedroom	
Unit E on 5 th to 28 th Floors		
Unit F on 5 th to 27 th Floors		
Unit C on 6 th to 28 th Floors	Living Room	Acoustic Balcony
Unit D on 6 th to 28 th Floors		
Unit E on 5 th to 17 th Floors		

Remark: 4th, 13th, 14th and 24th Floors are omitted.

SEALED with the Common Seal of the **First**)
Owner and **SIGNED** by)
)
)
)
)
whose signature(s) is/are verified by :-)

SIGNED SEALED and DELIVERED by the **First**)
Assignee (Holder of []) in the)
presence of:-)

INTERPRETED to the First Assignee by :-


OR (where the First Assignee adopts common seal)

SEALED with the Common Seal of the **First**)
Assignee and **SIGNED** by)
)
)
)
director(s) / person(s) duly authorized by its)
board of directors [in the presence of / whose)
signature(s) is/are verified by]:-)

OR (where the First Assignee does not adopt common seal)

SIGNED as a deed by)
)
)
)
duly authorized for and on behalf of the)
First Assignee [in the presence of / whose)
signature(s) is/are verified by]:-)

SEALED with the Common Seal of the **DMC**)
Manager and **SIGNED** by)
)
)
)
)
director(s) / person(s) duly authorized by its)
board of directors whose signature(s) is/are)
verified by :-)

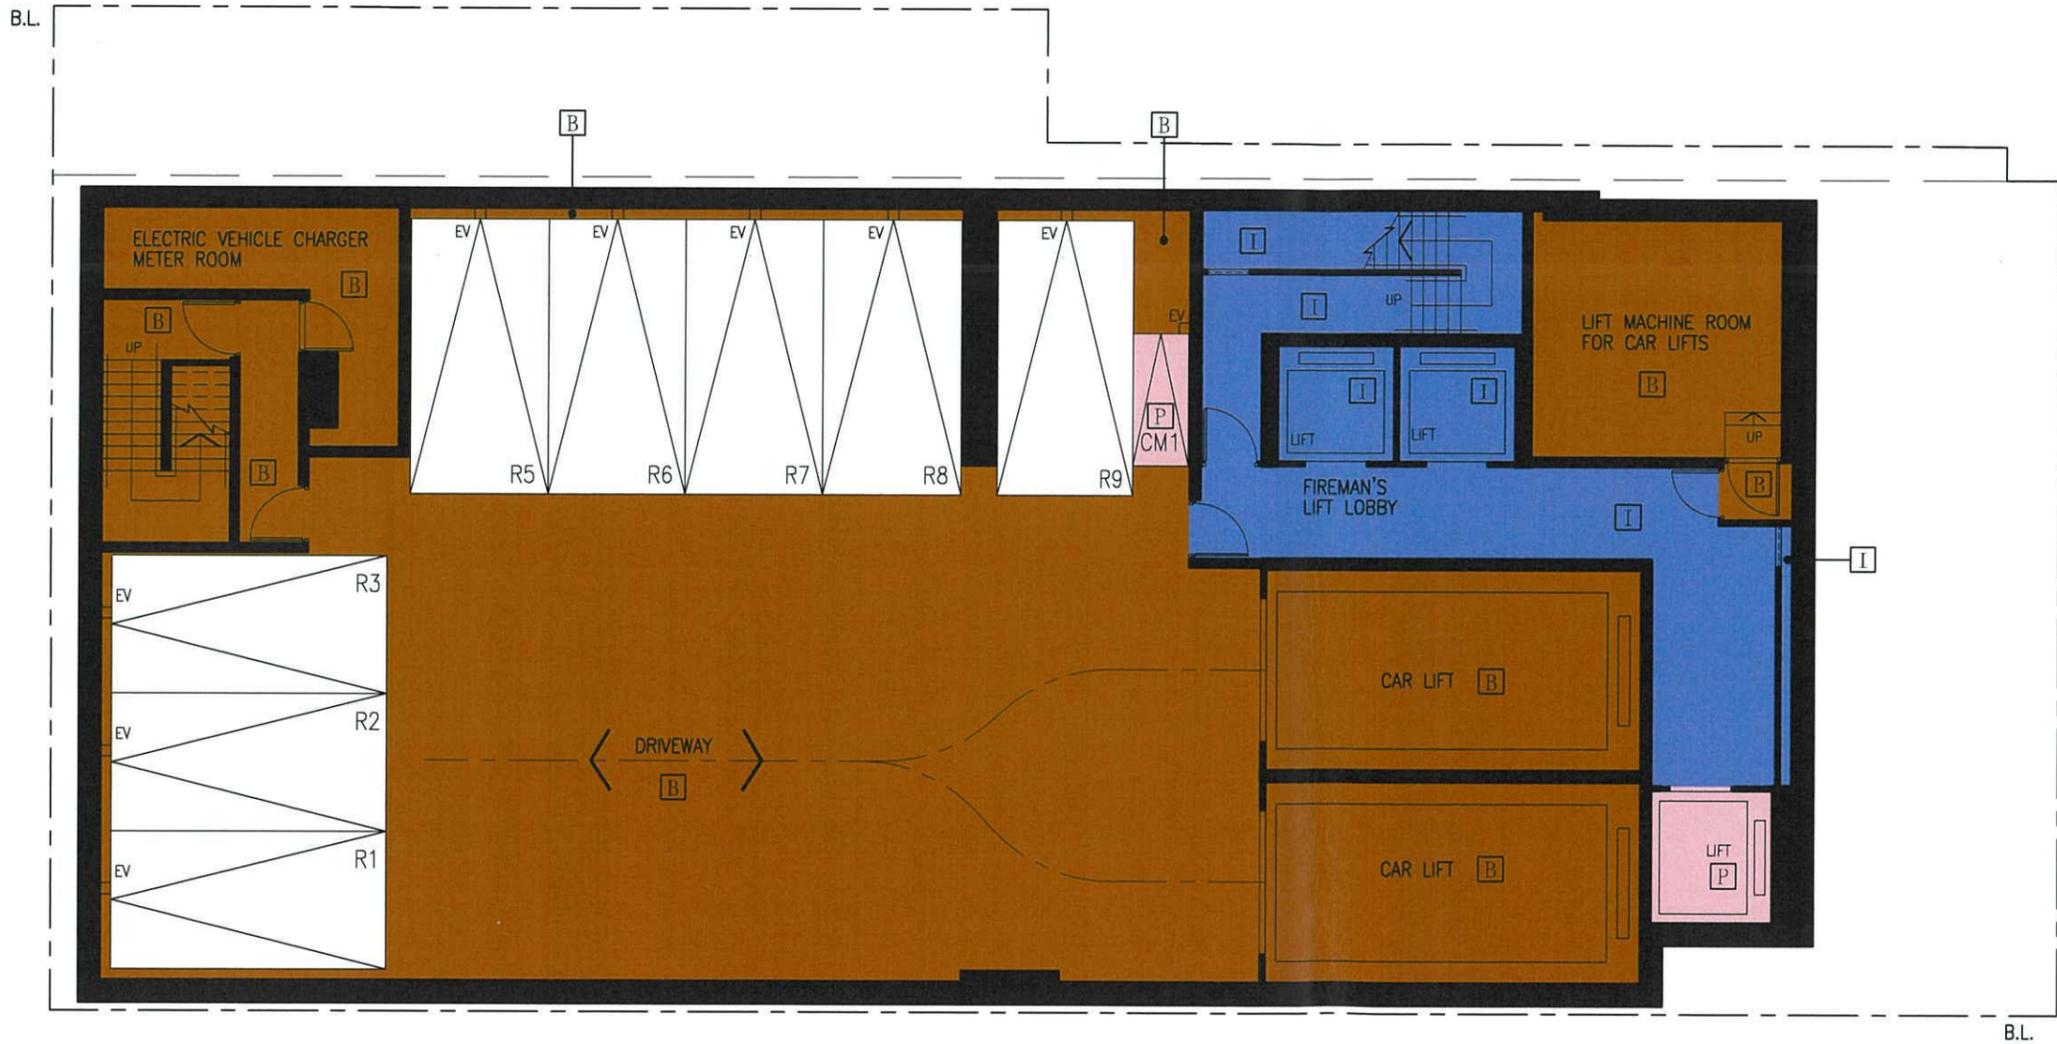

BASEMENT 2 FLOOR PLAN

- LEGENDS :**
- COMMERCIAL ACCOMMODATION
 - DEVELOPMENT COMMON AREAS AND FACILITIES
 - CARPARK COMMON AREAS AND FACILITIES

B.L. = BOUNDARY LINE

I HEREBY CERTIFY THE ACCURACY OF THIS PLAN.

LEE MING YEN JENNIFER
 AUTHORIZED PERSON - ARCHITECT
 CERTIFIED DATE : 16-12-2024

NUMBER / 號	DATE / 日期	AMENDMENT / 更改

P&T Architects Limited
 巴馬丹拿建築師有限公司
 www.p-t-group.com T: 852-2575 6575


PROJECT / 工程項目
 PROPOSED DEVELOPMENT AT
 K.I.L. NO. 11281, OAK STREET / IVY STREET
 TAI KOK TSUI, KOWLOON, HONG KONG

DRAWING / 圖名
 BASEMENT 2 FLOOR PLAN

SCALE / 比例	JOB NUMBER / 工程編號
1/125	5909
DATE / 日期	DRAWING NUMBER / 圖號
02/2023	DMC-01

DESIGNED / 設計	CHECKED / 審核	APPROVED / 審批
TCH	JN	

• ALL DIMENSIONS ARE IN MILLIMETRES UNLESS OTHERWISE NOTED
 除特別註明外, 所有尺寸均以毫米制
 • DO NOT SCALE DRAWING
 圖中所有標註尺寸為準, 不得量度
 • ALL MEASUREMENTS SHOULD BE VERIFIED ON SITE
 最終尺寸須在現場核對
 THE OWNERSHIP OF THE COPYRIGHT OF THIS DRAWING IS RETAINED BY P&T ARCHITECTS LTD, WHOSE CONSENT MUST BE OBTAINED BEFORE ANY USE OR REPRODUCTION OF THE DRAWING OR ANY PART THEREOF CAN BE MADE.
 圖紙內所有標註屬巴馬丹拿建築師有限公司所有, 採用或複製此圖紙均須, 必須得本公司同意。

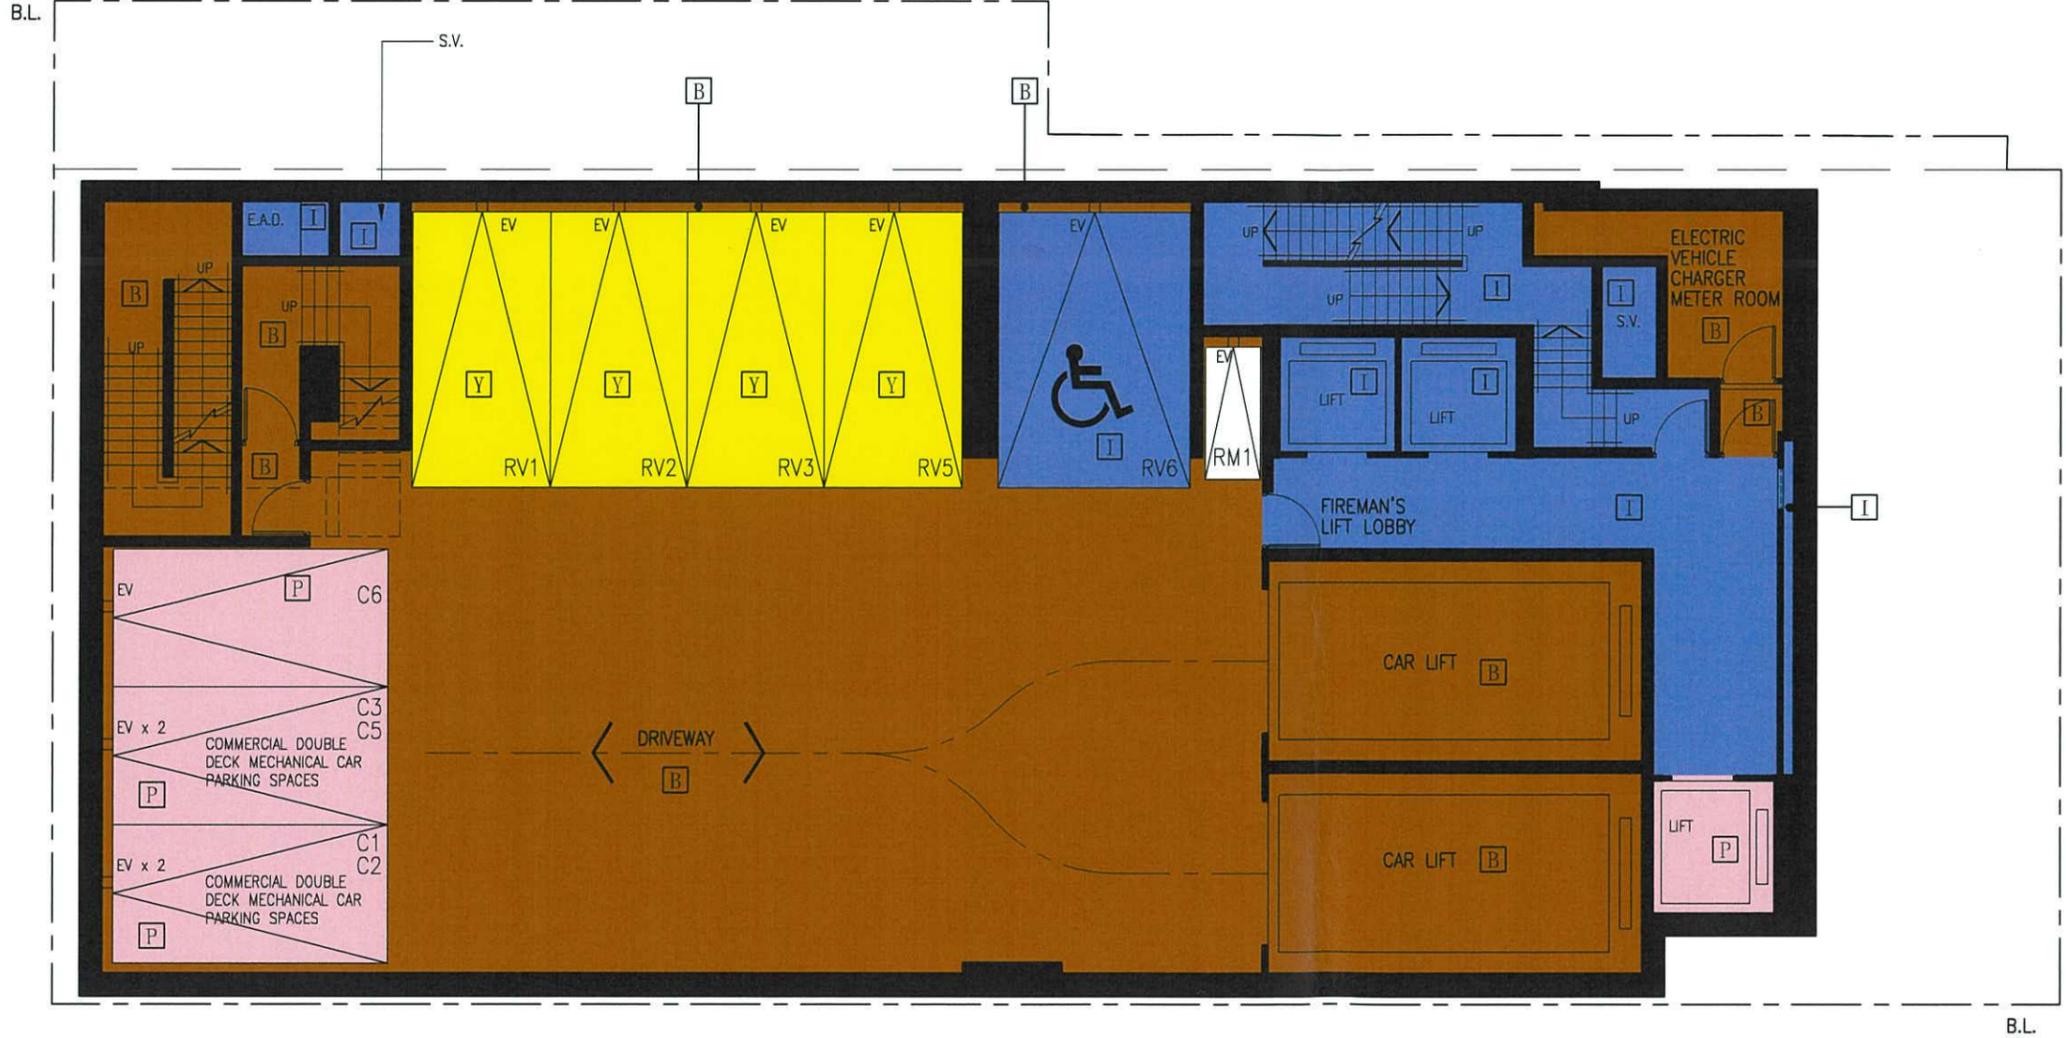

BASEMENT 1 FLOOR PLAN

- LEGENDS :**
- Y RESIDENTIAL COMMON AREAS AND FACILITIES
 - P COMMERCIAL ACCOMMODATION
 - I DEVELOPMENT COMMON AREAS AND FACILITIES
 - B CARPARK COMMON AREAS AND FACILITIES

- E.A.D. = EXHAUST AIR DUCT
- S.V. = SMOKE VENT
- B.L. = BOUNDARY LINE

I HEREBY CERTIFY THE ACCURACY OF THIS PLAN.

LEE MING YEN JENNIFER
 AUTHORIZED PERSON - ARCHITECT
 CERTIFIED DATE : 16-12-2024

NUMBER / 圖號	DATE / 日期	AMENDMENT / 修改

P&T Architects Limited
 巴馬丹拿建築師有限公司
 www.p-t-group.com T: 852-2575 8575

PROJECT / 工程項目
 PROPOSED DEVELOPMENT AT
 K.I.L. NO. 11281, OAK STREET / IVY STREET
 TAI KOK TSUI, KOWLOON, HONG KONG

DRAWING / 圖名
BASEMENT 1 FLOOR PLAN

SCALE / 比例	JOB NUMBER / 工程編號
1/125	5909
DATE / 日期	DRAWING NUMBER / 圖號
02/2023	DMC-02

DESIGNED / 設計	CHECKED / 審核	APPROVED / 審定
TCH	JN	

* ALL DIMENSIONS ARE IN MILLIMETRES UNLESS OTHERWISE NOTED
 除另註明外, 所有尺寸均以毫米計
 * DO NOT SCALE DRAWING
 圖中所有標註尺寸為準, 不憑量度
 圖紙尺寸須在現場核對準確
 * ALL MEASUREMENTS SHOULD BE VERIFIED ON SITE
 所有尺寸須在現場核對準確
 THE OWNERSHIP OF THE COPYRIGHT OF THIS DRAWING IS RETAINED BY P&T ARCHITECTS LTD, WHOSE CONSENT MUST BE OBTAINED BEFORE ANY USE OR REPRODUCTION OF THE DRAWING OR ANY PART THEREOF CAN BE MADE.
 此圖紙內所有權屬巴馬丹拿建築師有限公司所有, 採用或複製此圖紙內容, 必須得該公司同意。




P&T Architects Limited
 巴馬丹拿建築師有限公司
 www.p-t-group.com T: 852-2575 6575

PROJECT / 工程項目
**PROPOSED DEVELOPMENT AT
 K.I.L. NO. 11281, OAK STREET / MY STREET
 TAI KOK TSUI, KOWLOON, HONG KONG**

DRAWING / 圖名
GROUND FLOOR PLAN

SCALE / 比例	JOB NUMBER / 工程編號
1/125	5909
DATE / 日期	DRAWING NUMBER / 圖號
02/2023	DMC-03

DESIGNED / 設計	CHECKED / 審核	APPROVED / 簽定
TCH	JN	

* ALL DIMENSIONS ARE IN MILLIMETRES UNLESS OTHERWISE NOTED
 除特別註明外，所有尺寸均以毫米計
 * DO NOT SCALE DRAWING
 圖中尺寸概不作為依據，不憑圖度
 * ALL MEASUREMENTS SHOULD BE VERIFIED ON SITE
 量尺尺寸須在現場核對
 THE OWNERSHIP OF THE COPYRIGHT OF THIS DRAWING IS RETAINED BY P&T ARCHITECTS LTD. WHOSE CONSENT MUST BE OBTAINED BEFORE ANY USE OR REPRODUCTION OF THE DRAWING OR ANY PART THEREOF CAN BE MADE.
 此圖內容版權歸巴馬丹拿建築師有限公司所有，未經該公司同意，不得複製或作其他用途。


- LEGENDS :**
- RESIDENTIAL COMMON AREAS AND FACILITIES
 - COMMERCIAL ACCOMMODATION
 - DEVELOPMENT COMMON AREAS AND FACILITIES
 - CARPARK COMMON AREAS AND FACILITIES
 - DEVELOPMENT COMMON AREAS AND FACILITIES (PINK HATCHED BLACK AREA REFERRED TO IN THE GOVERNMENT GRANT)

- S.V. = SMOKE VENT
- R.S.M.R.C. = REFUSE STORAGE & MATERIAL RECOVERY CHAMBER
- A.M.R. OUTSTATIONS RM. = AUTOMATIC METER READING OUTSTATIONS ROOM
- ELECT. RM. = ELECTRICITY METER ROOM
- P.D. = PIPE DUCT
- F.S.I. = FIRE SERVICE INLET
- SPR. I. & F.S.I. = SPRINKLER INLET & FIRE SERVICE INLET
- ACC. LAV. = ACCESSIBLE LAVATORY
- W.M.C. = WATER METER CABINET
- ELV. DUCT = EXTRA LOW VOLTAGE DUCT

B.L. = BOUNDARY LINE

I HEREBY CERTIFY THE ACCURACY OF THIS PLAN.

LEE MING YEN JENNIFER
 AUTHORIZED PERSON - ARCHITECT
 CERTIFIED DATE : 10-10-2024

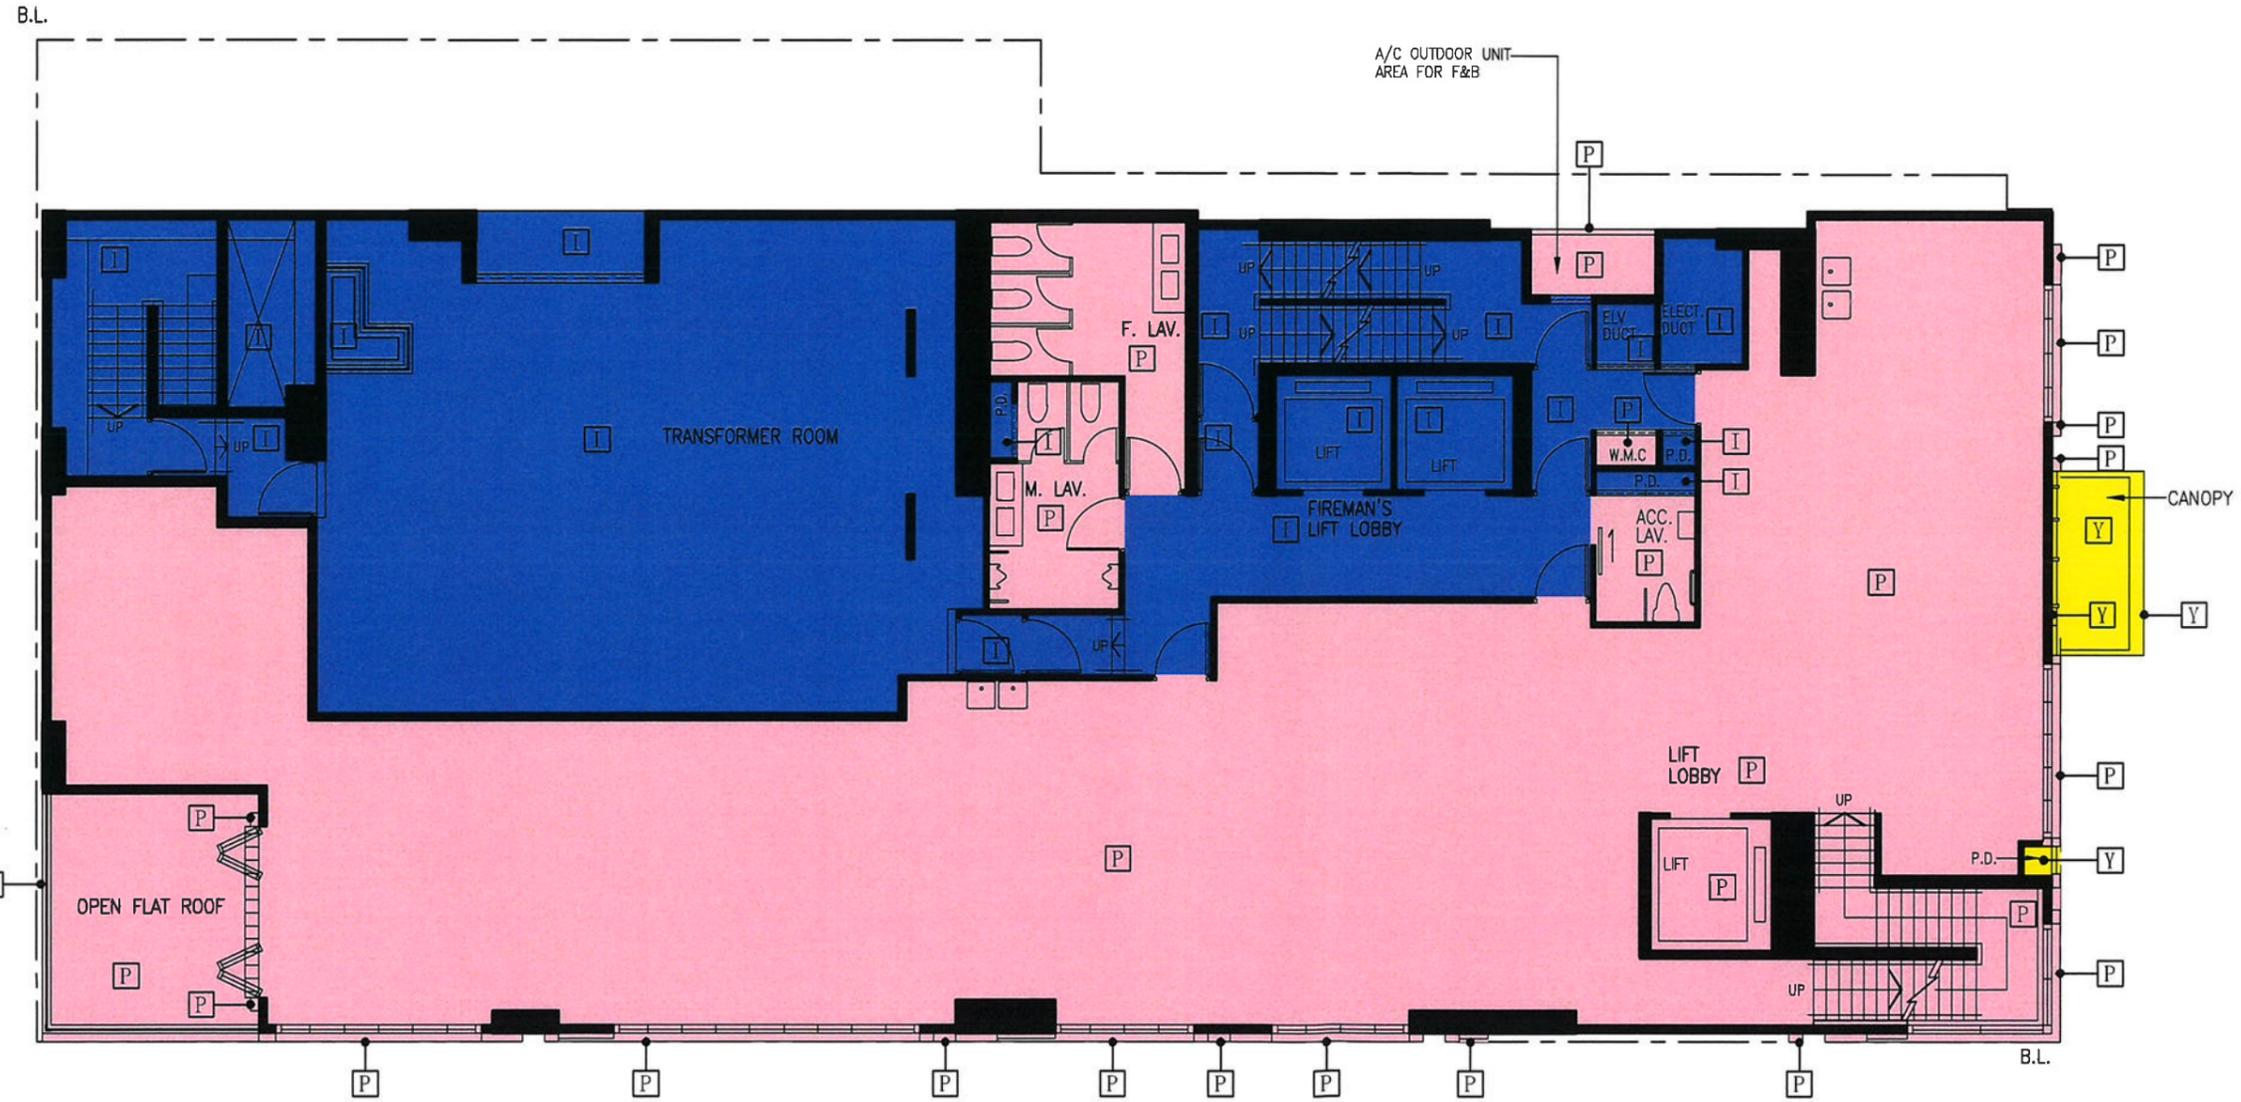

1ST FLOOR PLAN

LEGENDS :

- Y RESIDENTIAL COMMON AREAS AND FACILITIES
- P COMMERCIAL ACCOMMODATION
- I DEVELOPMENT COMMON AREAS AND FACILITIES

- P.D. = PIPE DUCT
- ELECT. DUCT = ELECTRICITY DUCT
- ELV. DUCT = EXTRA LOW VOLTAGE DUCT
- W.M.C. = WATER METER CABINET
- F. LAV. = FEMALE LAVATORY
- M. LAV. = MALE LAVATORY
- ACC. LAV. = ACCESSIBLE LAVATORY

B.L. = BOUNDARY LINE

I HEREBY CERTIFY THE ACCURACY OF THIS PLAN.

(Signature)
 LEE MING YEN JENNIFER
 AUTHORIZED PERSON - ARCHITECT
 CERTIFIED DATE : 10-10-2024

NUMBER / 號	DATE / 日期	AMENDMENT / 更改

P&T Architects Limited
 巴馬丹拿建築師有限公司
 www.p-t-group.com T: 852-2575 6575

PROJECT / 工程項目
 PROPOSED DEVELOPMENT AT
 K.I.L. NO. 11281, OAK STREET / MY STREET
 TAI KOK TSUI, KOWLOON, HONG KONG

DRAWING / 圖名
 1ST FLOOR PLAN

SCALE / 比例	JOB NUMBER / 工程編號
1/125	5909
DATE / 日期	DRAWING NUMBER / 圖號
02/2023	DMC-04


DESIGNED / 設計	CHECKED / 核校	APPROVED / 簽定
TCH	JN	

• ALL DIMENSIONS ARE IN MILLIMETRES UNLESS OTHERWISE NOTED
 所有尺寸均以毫米為單位，除非另有註明。
 • DO NOT SCALE DRAWING
 請勿按圖紙尺寸量度，不應憑圖。
 • ALL MEASUREMENTS SHOULD BE VERIFIED ON SITE
 所有尺寸均須在現場核對。
 THE OWNERSHIP OF THE COPYRIGHT OF THIS DRAWING IS RETAINED BY P&T ARCHITECTS LTD, WHOSE CONSENT MUST BE OBTAINED BEFORE ANY USE OR REPRODUCTION OF THE DRAWING OR ANY PART THEREOF CAN BE MADE.
 此圖紙之版權歸巴馬丹拿建築師有限公司所有，未經該公司同意，不得複製或作其他用途，否則本公司將追究法律責任。

B.L.



A/C OUTDOOR UNIT
AREA FOR F&B

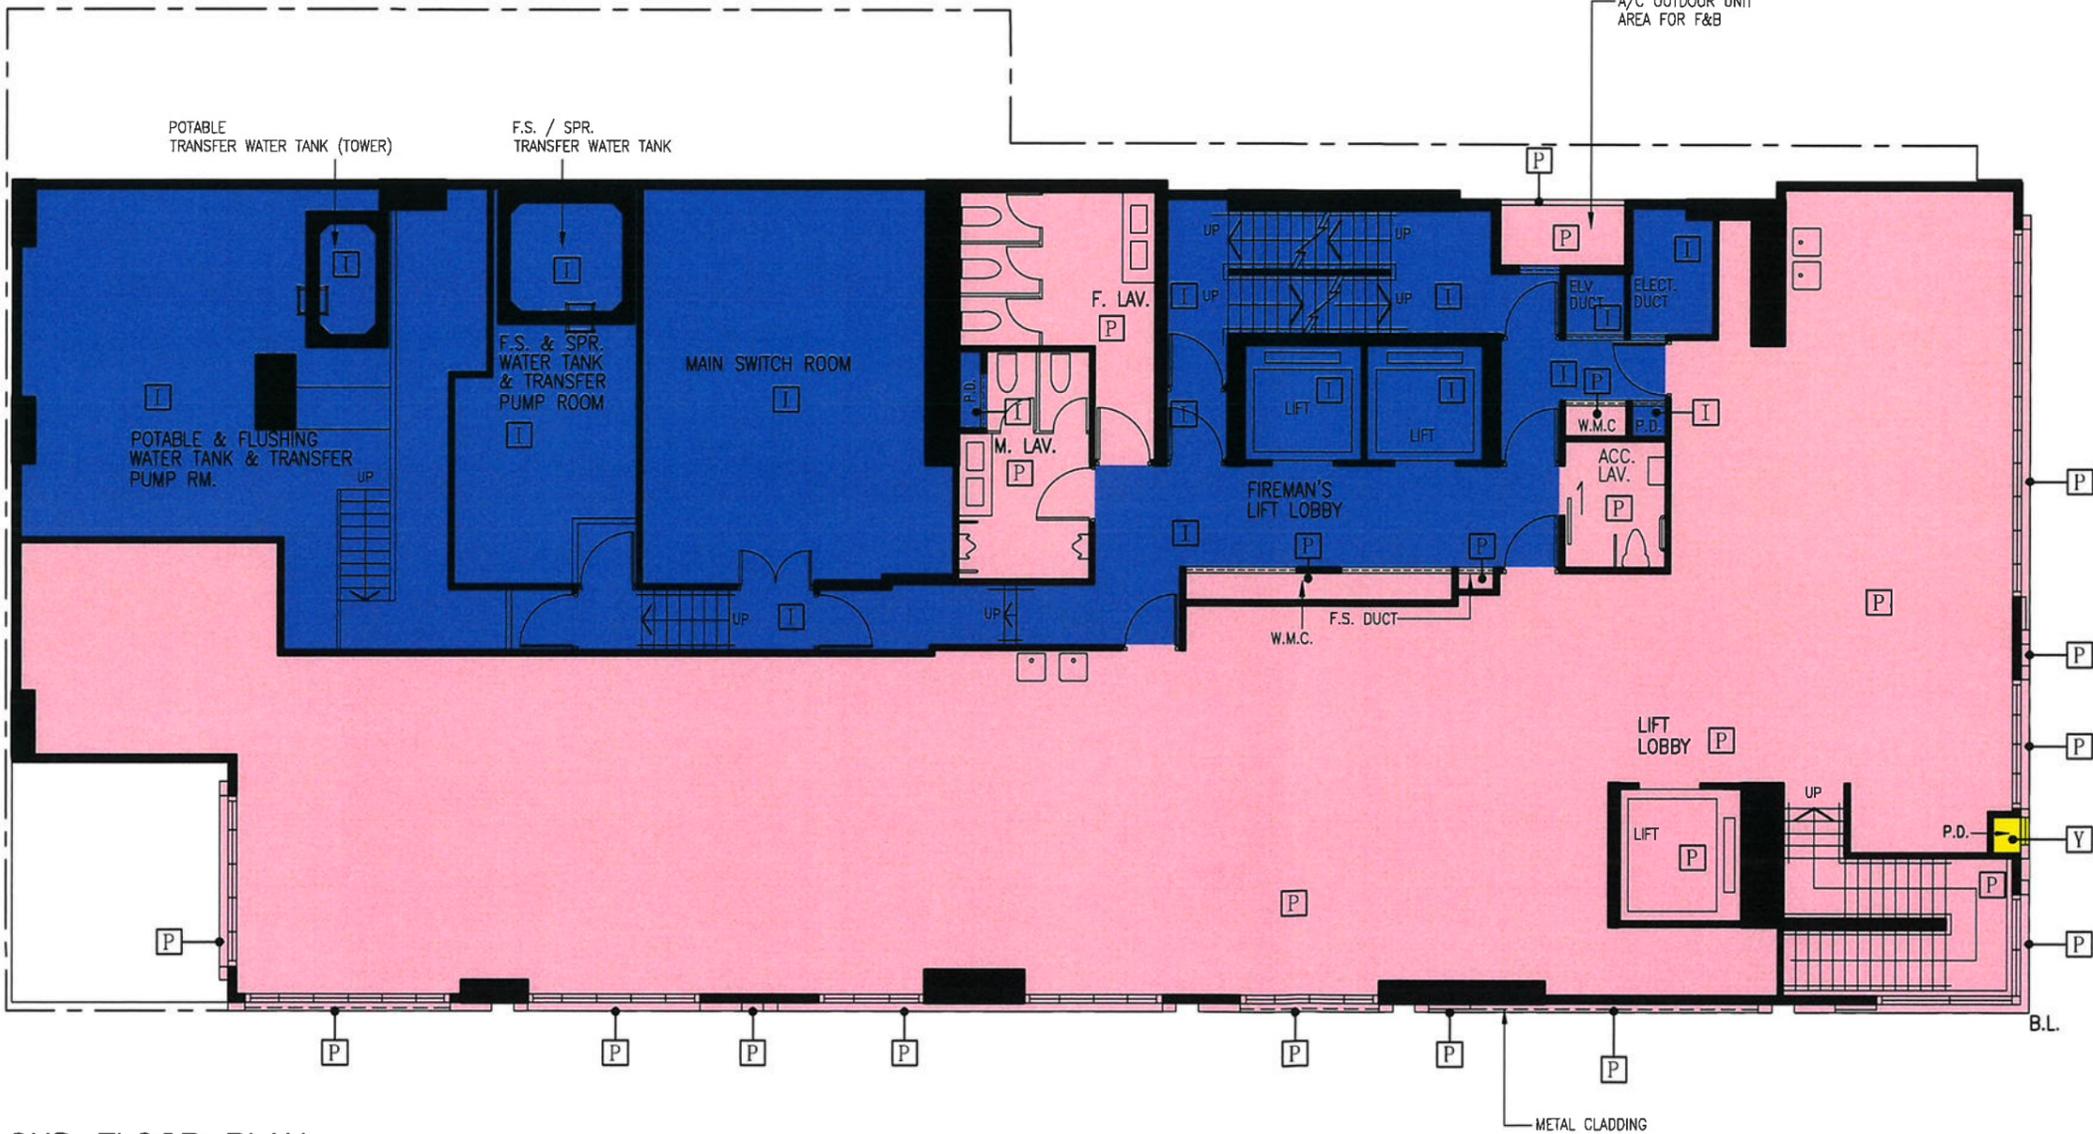

2ND FLOOR PLAN

LEGENDS :

- RESIDENTIAL COMMON AREAS AND FACILITIES
- COMMERCIAL ACCOMMODATION
- DEVELOPMENT COMMON AREAS AND FACILITIES

- P.D. = PIPE DUCT
- F.S. DUCT = FIRE SERVICE DUCT
- ELECT. DUCT = ELECTRICITY DUCT
- ELV. DUCT = EXTRA LOW VOLTAGE DUCT
- W.M.C. = WATER METER CABINET
- F. LAV. = FEMALE LAVATORY
- M. LAV. = MALE LAVATORY
- ACC. LAV. = ACCESSIBLE LAVATORY

- B.L. = BOUNDARY LINE
- F.S. / SPR. TRANSFER WATER TANK = FIRE SERVICE / SPRINKLER TRANSFER WATER TANK

I HEREBY CERTIFY THE ACCURACY OF THIS PLAN.

LEE MING YEN JENNIFER
AUTHORIZED PERSON - ARCHITECT
CERTIFIED DATE : 10-10-2024

NUMBER / 號數 DATE / 日期 AMENDMENT / 修改

P&T Architects Limited
巴馬丹拿建築師有限公司
www.p-t-group.com T: 852-2575 6575

PROJECT / 工程項目
**PROPOSED DEVELOPMENT AT
K.I.L. NO. 11281, OAK STREET / MY STREET
TAI KOK TSUI, KOWLOON, HONG KONG**

DRAWING / 圖名
2ND FLOOR PLAN

SCALE / 比例 1/125	JOB NUMBER / 工程編號 5909
DATE / 日期 02/2023	DRAWING NUMBER / 圖號 DMC-05

DESIGNED / 設計 TCH	CHECKED / 審核 JN	APPROVED / 審定
----------------------	--------------------	---------------


• ALL DIMENSIONS ARE IN MILLIMETRES UNLESS OTHERWISE NOTED
除特別註明外, 所有尺寸均以毫米計

• DO NOT SCALE DRAWING
與中線圖名數值不合時, 不應量度

• ALL MEASUREMENTS SHOULD BE VERIFIED ON SITE
量尺寸須在現場核對準確

THE OWNERSHIP OF THE COPYRIGHT OF THIS DRAWING IS RETAINED BY P&T ARCHITECTS LTD. WHOSE CONSENT MUST BE OBTAINED BEFORE ANY USE OR REPRODUCTION OF THE DRAWING OR ANY PART THEREOF CAN BE MADE.
與此圖紙有關之版權及圖紙內之資料, 均受本公司之保護。

B.L.

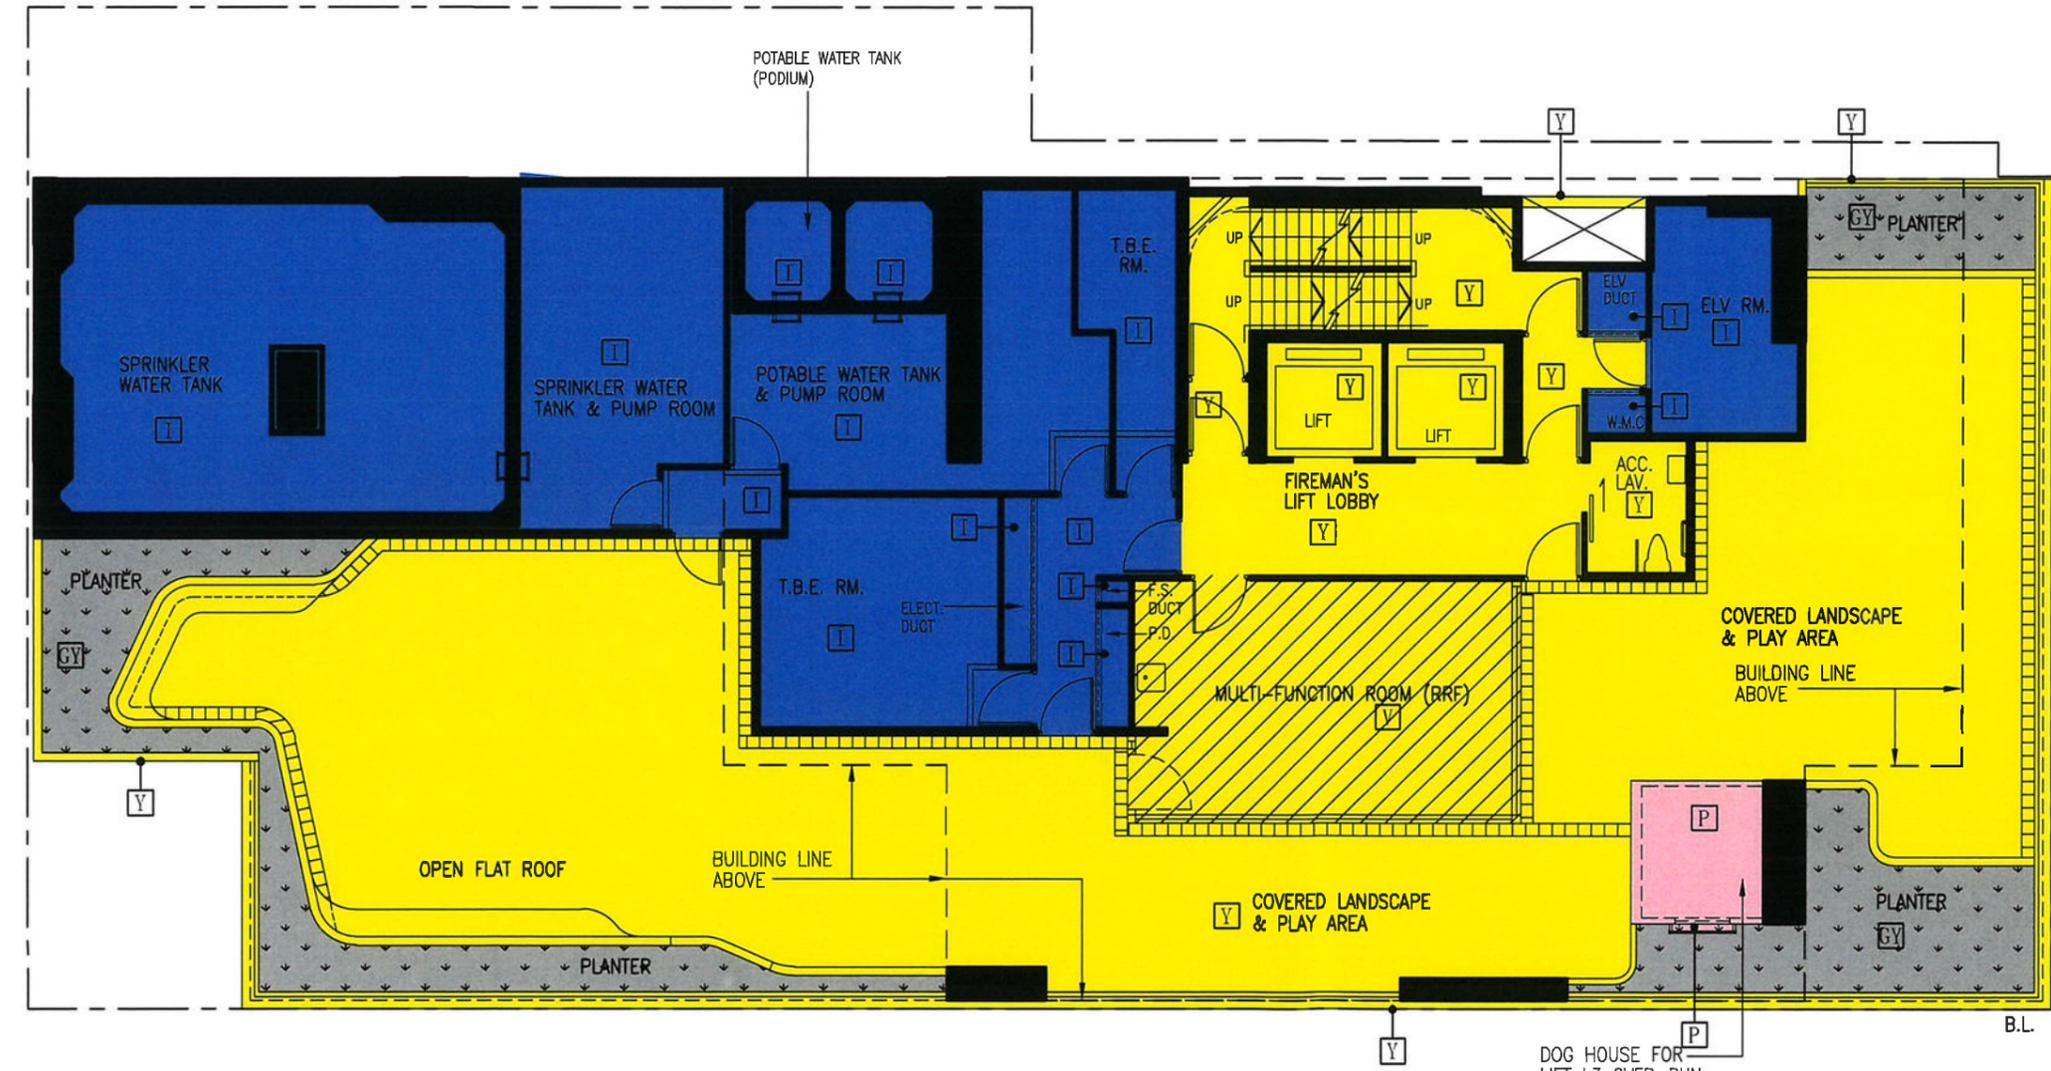

3RD FLOOR PLAN

LEGENDS :

- | | |
|---|---|
| Y RESIDENTIAL COMMON AREAS AND FACILITIES | P.D. = PIPE DUCT |
| I DEVELOPMENT COMMON AREAS AND FACILITIES | F.S. DUCT = FIRE SERVICE DUCT |
| / RECREATIONAL FACILITIES | ELECT. DUCT = ELECTRICITY DUCT |
| P COMMERCIAL ACCOMMODATION | ELV. DUCT = EXTRA LOW VOLTAGE DUCT |
| GY RESIDENTIAL COMMON AREAS AND FACILITIES (GREENERY AREAS) | ELV. RM. = EXTRA LOW VOLTAGE ROOM |
| | W.M.C. = WATER METER CABINET |
| | T.B.E. RM. = TELECOMMUNICATIONS AND BROADCASTING EQUIPMENT ROOM |
| | ACC. LAV. = ACCESSIBLE LAVATORY |
| | B.L. = BOUNDARY LINE |

I HEREBY CERTIFY THE ACCURACY OF THIS PLAN.

LEE MING YEN JENNIFER
 AUTHORIZED PERSON - ARCHITECT
 CERTIFIED DATE : 10-10-2024

NUMBER / 號	DATE / 日期	AMENDMENT / 更改

P&T Architects Limited
 巴馬丹拿建築師有限公司
 www.p-t-group.com T: 852-2575 8575


PROJECT / 工程項目
PROPOSED DEVELOPMENT AT
K.I.L. NO. 11281, OAK STREET / MY STREET
TAI KOK TSUI, KOWLOON, HONG KONG

DRAWING / 圖名
3RD FLOOR PLAN

SCALE / 比例	JOB NUMBER / 工程編號
1/125	5909
DATE / 日期	DRAWING NUMBER / 圖號
02/2023	DMC-06

DESIGNED / 設計	CHECKED / 審核	APPROVED / 簽定
TCH	JN	

* ALL DIMENSIONS ARE IN MILLIMETRES UNLESS OTHERWISE NOTED
 除特別註明外,所有尺寸均以毫米計
 * DO NOT SCALE DRAWING
 圖中所有尺寸均應以圖紙為準,不應量度
 * ALL MEASUREMENTS SHOULD BE VERIFIED ON SITE
 所有尺寸須在現場核對
 THE OWNERSHIP OF THE COPYRIGHT OF THIS DRAWING IS RETAINED BY P&T ARCHITECTS LTD. WHOSE CONSENT MUST BE OBTAINED BEFORE ANY USE OR REPRODUCTION OF THE DRAWING OR ANY PART THEREOF CAN BE MADE.
 圖紙內容版權歸巴馬丹拿建築師有限公司所有。
 採用或複製此圖紙內容,必須得本公司的同意。

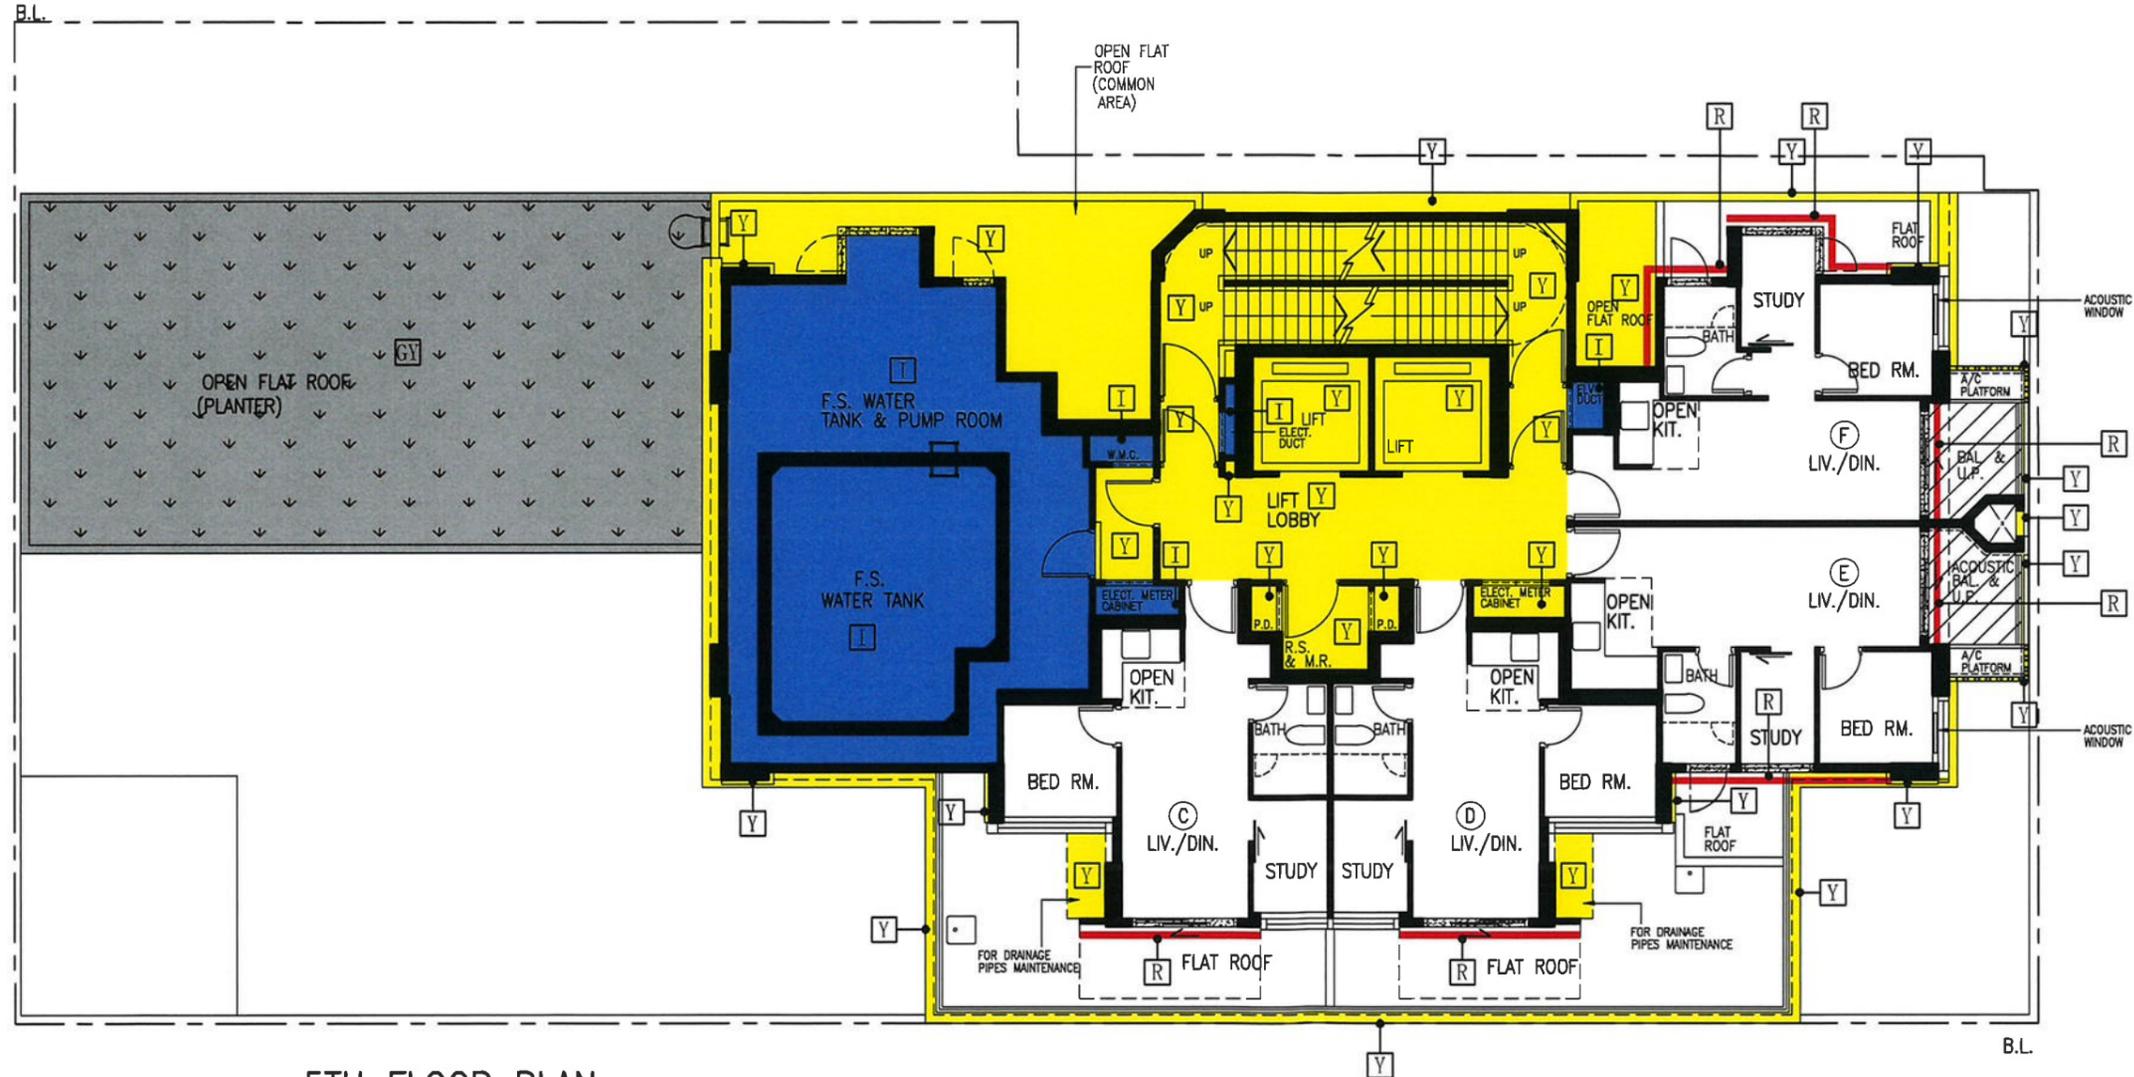

5TH FLOOR PLAN
(EXCLUDE 4/F)

LEGENDS :

- RESIDENTIAL COMMON AREAS AND FACILITIES
- DEVELOPMENT COMMON AREAS AND FACILITIES
- NON-ENCLOSED AREAS
- RESIDENTIAL COMMON AREAS AND FACILITIES (GREENERY AREAS)
- SECTION OF WALL WHICH IS A NON-STRUCTURAL PREFABRICATED EXTERNAL WALL (RESIDENTIAL COMMON AREAS AND FACILITIES)
- R

- R.S.&M.R. = REFUSE STORAGE & MATERIAL RECOVERY ROOM
- ELECT. DUCT = ELECTRICITY DUCT
- P.D. = PIPE DUCT
- W.M.C. = WATER METER CABINET
- ELV. DUCT = EXTRA LOW VOLTAGE DUCT
- ELECT. METER CABINET = ELECTRICITY METER CABINET
- BAL. = BALCONY
- ACQUSTIC BAL. = ACQUSTIC BALCONY
- U.P. = UTILITY PLATFORM
- A/C PLATFORM = AREAS FOR AIR-CONDITIONING

- B.L. = BOUNDARY LINE
- F.S. WATER TANK = FIRE SERVICE WATER TANK

I HEREBY CERTIFY THE ACCURACY OF THIS PLAN.

LEE MING YEN JENNIFER
AUTHORIZED PERSON - ARCHITECT
CERTIFIED DATE : 10-10-2024

NUMBER / 號數 DATE / 日期 REVISION / 修改

P&T Architects Limited
巴馬丹拿建築師有限公司
www.p-t-group.com T: 852-2575 6575

PROJECT / 工程項目
**PROPOSED DEVELOPMENT AT
K.I.L. NO. 11281, OAK STREET / MY STREET
TAI KOK TSUI, KOWLOON, HONG KONG**


DRAWING / 圖名
5TH FLOOR PLAN

SCALE / 比例 JOB NUMBER / 工程編號
1/125 5909

DATE / 日期 DRAWING NUMBER / 圖號
02/2023 DMC-07

DESIGNED / 設計 CHECKED / 核校 APPROVED / 核定
TCH JN [Signature]

* ALL DIMENSIONS ARE IN MILLIMETRES UNLESS OTHERWISE NOTED
除特別註明外, 所有尺寸均以毫米計
* DO NOT SCALE DRAWING
圖中所有尺寸均為原尺寸, 不得量度
* ALL MEASUREMENTS SHOULD BE VERIFIED ON SITE
量度尺寸須在現場核對
THE OWNERSHIP OF THE COPYRIGHT OF THIS DRAWING IS RETAINED BY P&T ARCHITECTS LTD. WHOSE CONSENT MUST BE OBTAINED BEFORE ANY USE OR REPRODUCTION OF THE DRAWING OR ANY PART THEREOF CAN BE MADE.
此圖之版權歸巴馬丹拿建築師有限公司所有。
任何複製或轉載此圖紙內容, 必須經本公司同意。

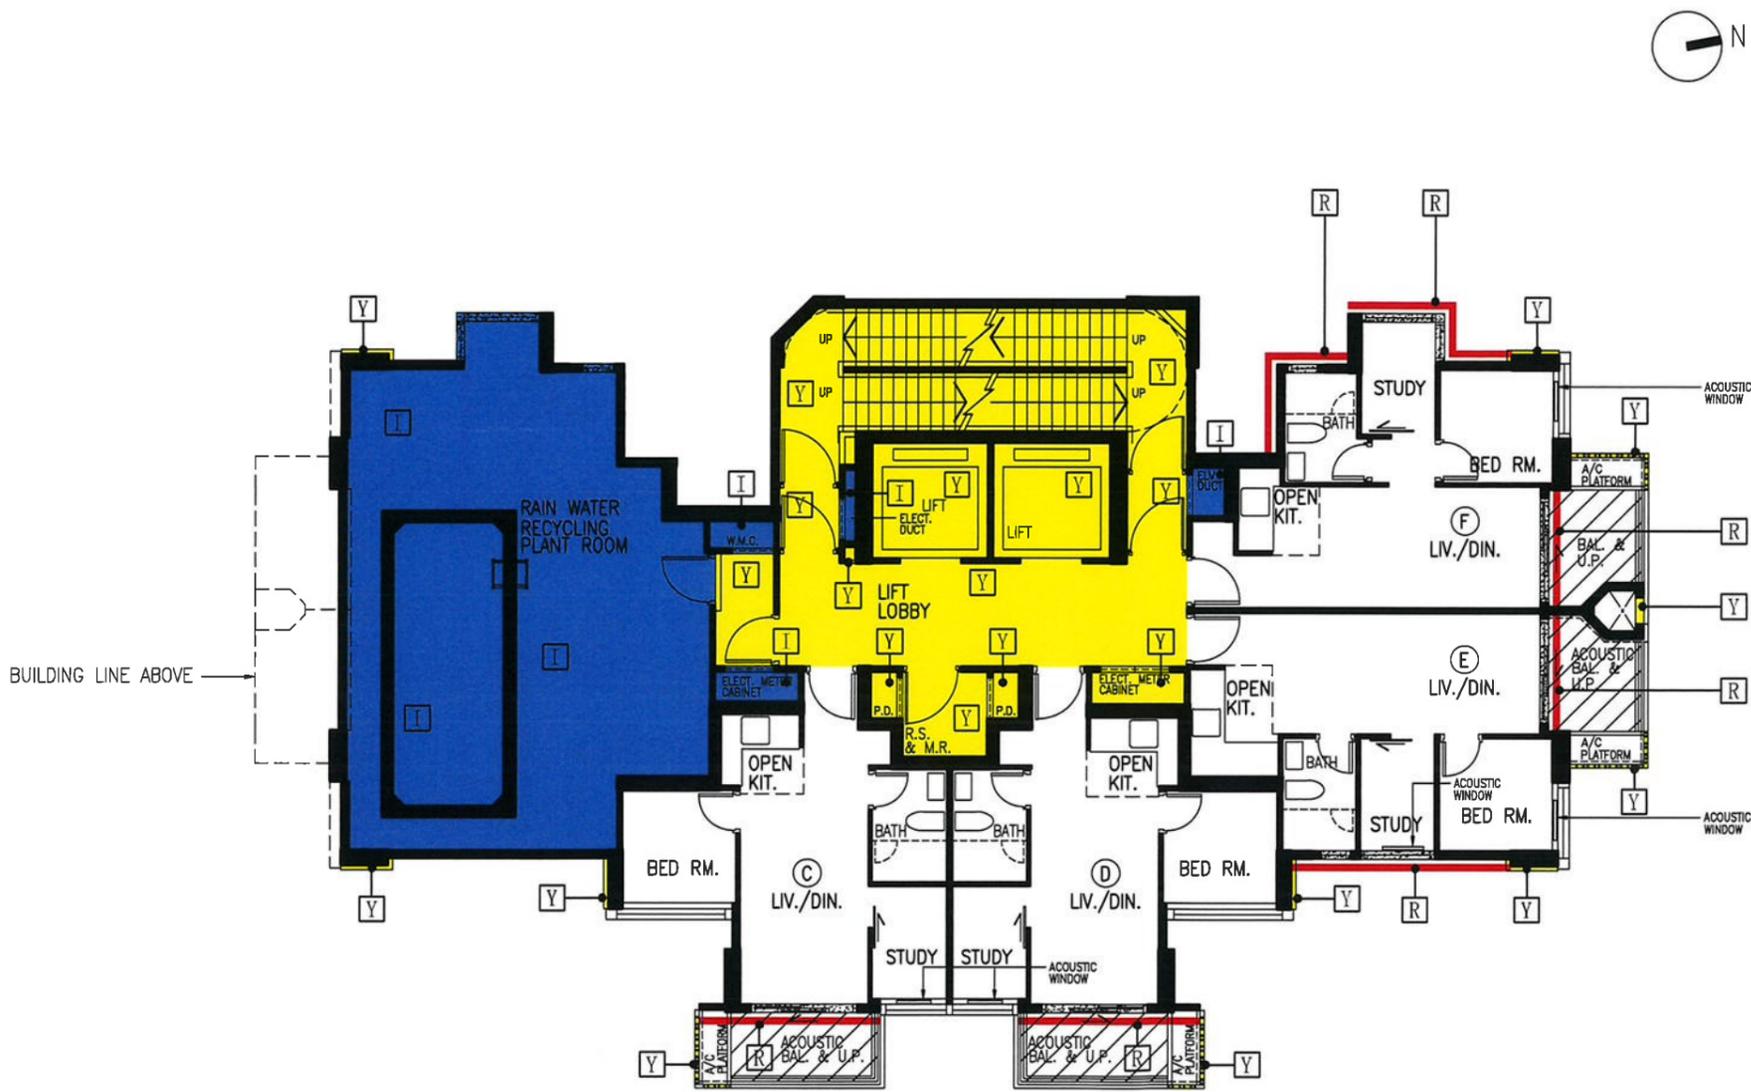

6TH FLOOR PLAN

LEGENDS :

- RESIDENTIAL COMMON AREAS AND FACILITIES
- DEVELOPMENT COMMON AREAS AND FACILITIES
- NON-ENCLOSED AREAS


SECTION OF WALL WHICH IS A NON-STRUCTURAL PREFABRICATED EXTERNAL WALL (RESIDENTIAL COMMON AREAS AND FACILITIES)

- R.S.&M.R. = REFUSE STORAGE & MATERIAL RECOVERY ROOM
- ELECT. DUCT = ELECTRICITY DUCT
- P.D. = PIPE DUCT
- W.M.C. = WATER METER CABINET
- ELV. DUCT = EXTRA LOW VOLTAGE DUCT
- ELECT. METER CABINET = ELECTRICITY METER CABINET
- BAL. = BALCONY
- ACOUSTIC BAL. = ACOUSTIC BALCONY
- U.P. = UTILITY PLATFORM
- A/C PLATFORM = AREAS FOR AIR-CONDITIONING

I HEREBY CERTIFY THE ACCURACY OF THIS PLAN.

LEE MING YEN JENNIFER
 AUTHORIZED PERSON - ARCHITECT
 CERTIFIED DATE : 10-10-2024

NUMBER / 號	DATE / 日期	REVISION / 修改
P&T Architects Limited 巴馬丹拿建築師有限公司 <small>www.p-t-group.com T: 852-2575 6575</small>		
PROJECT / 工程項目		
PROPOSED DEVELOPMENT AT K.I.L. NO. 11281, OAK STREET / MY STREET TAI KOK TSUI, KOWLOON, HONG KONG		
DRAWING / 圖名		
6TH FLOOR PLAN		
SCALE / 比例	JOB NUMBER / 工程編號	
1/125	5909	
DATE / 日期	DRAWING NUMBER / 圖號	
02/2023	DMC-08	
DESIGNED / 設計	CHECKED / 審核	APPROVED / 核定
TCH	JN	
* ALL DIMENSIONS ARE IN MILLIMETRES UNLESS OTHERWISE NOTED * 除特別註明外, 所有尺寸均以毫米計 * DO NOT SCALE DRAWING * 圖中尺寸不准按圖放大, 亦應量度 * ALL MEASUREMENTS SHOULD BE VERIFIED ON SITE * 所有尺寸須在現場核對準確 THE OWNERSHIP OF THE COPYRIGHT OF THIS DRAWING IS RETAINED BY P&T ARCHITECTS LTD. WHOSE CONSENT MUST BE OBTAINED BEFORE ANY USE OR REPRODUCTION OF THE DRAWING OR ANY PART THEREOF CAN BE MADE. 此圖之版權歸巴馬丹拿建築師有限公司所有。 任何複製或更改此圖內容, 必須經本公司同意。		

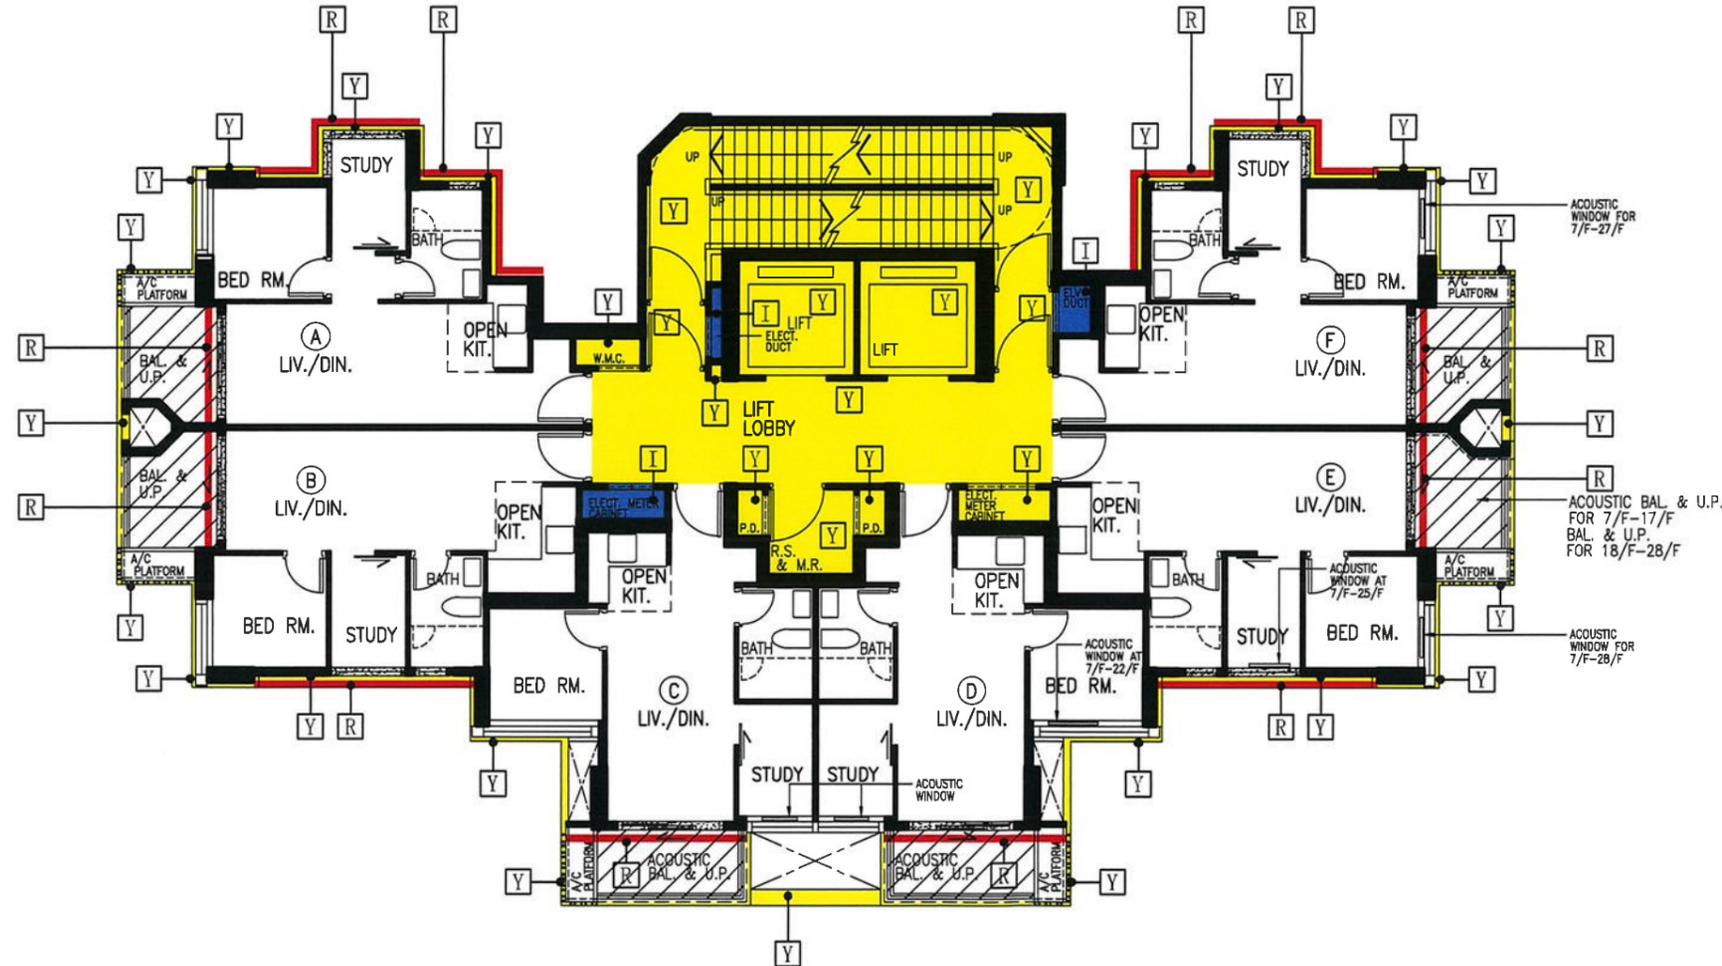

7TH-28TH FLOOR PLAN
(EXCLUDE 13/F, 14/F & 24/F)


LEGENDS :

- RESIDENTIAL COMMON AREAS AND FACILITIES
- DEVELOPMENT COMMON AREAS AND FACILITIES
- NON-ENCLOSED AREAS
- SECTION OF WALL WHICH IS A NON-STRUCTURAL PREFABRICATED EXTERNAL WALL (RESIDENTIAL COMMON AREAS AND FACILITIES)
- R.S.&M.R. = REFUSE STORAGE & MATERIAL RECOVERY ROOM
- ELECT. DUCT = ELECTRICITY DUCT
- P.D. = PIPE DUCT
- W.M.C. = WATER METER CABINET
- ELV. DUCT = EXTRA LOW VOLTAGE DUCT
- ELECT. METER CABINET = ELECTRICITY METER CABINET
- BAL. = BALCONY
- ACOUSTIC BAL. = ACOUSTIC BALCONY
- U.P. = UTILITY PLATFORM
- A/C PLATFORM = AREAS FOR AIR-CONDITIONING

I HEREBY CERTIFY THE ACCURACY OF THIS PLAN.

LEE MING YEN JENNIFER
AUTHORIZED PERSON - ARCHITECT
CERTIFIED DATE : 10-10-2024

P&T Architects Limited 巴馬丹拿建築師有限公司 www.p-t-group.com T: 852-2575 6575			
PROJECT / 工程項目 PROPOSED DEVELOPMENT AT K.I.L. NO. 11281, OAK STREET / MY STREET TAI KOK TSUI, KOWLOON, HONG KONG			
DRAWING / 圖名 7TH - 28TH FLOOR PLAN			
SCALE / 比例 1/125	JOB NUMBER / 工程編號 5909		
DATE / 日期 02/2023	DRAWING NUMBER / 圖號 DMC-09		
DESIGNED / 設計 TCH	CHECKED / 審核 JN	APPROVED / 簽批 _____	
<small> * ALL DIMENSIONS ARE IN MILLIMETRES UNLESS OTHERWISE NOTED 除特別註明外, 所有尺寸均以毫米來列 * DO NOT SCALE DRAWING 圖中所有尺寸均為實數, 不得量度 * ALL MEASUREMENTS SHOULD BE VERIFIED ON SITE 量度尺寸須在現場核對實地 THE OWNERSHIP OF THE COPYRIGHT OF THIS DRAWING IS RETAINED BY P&T ARCHITECTS LTD. WHOSE CONSENT MUST BE OBTAINED BEFORE ANY USE OR REPRODUCTION OF THE DRAWING OR ANY PART THEREOF CAN BE MADE. 圖紙內容版權歸巴馬丹拿建築師有限公司所有, 該項圖紙未經該公司同意, 不得複製或作其他用途。 </small>			

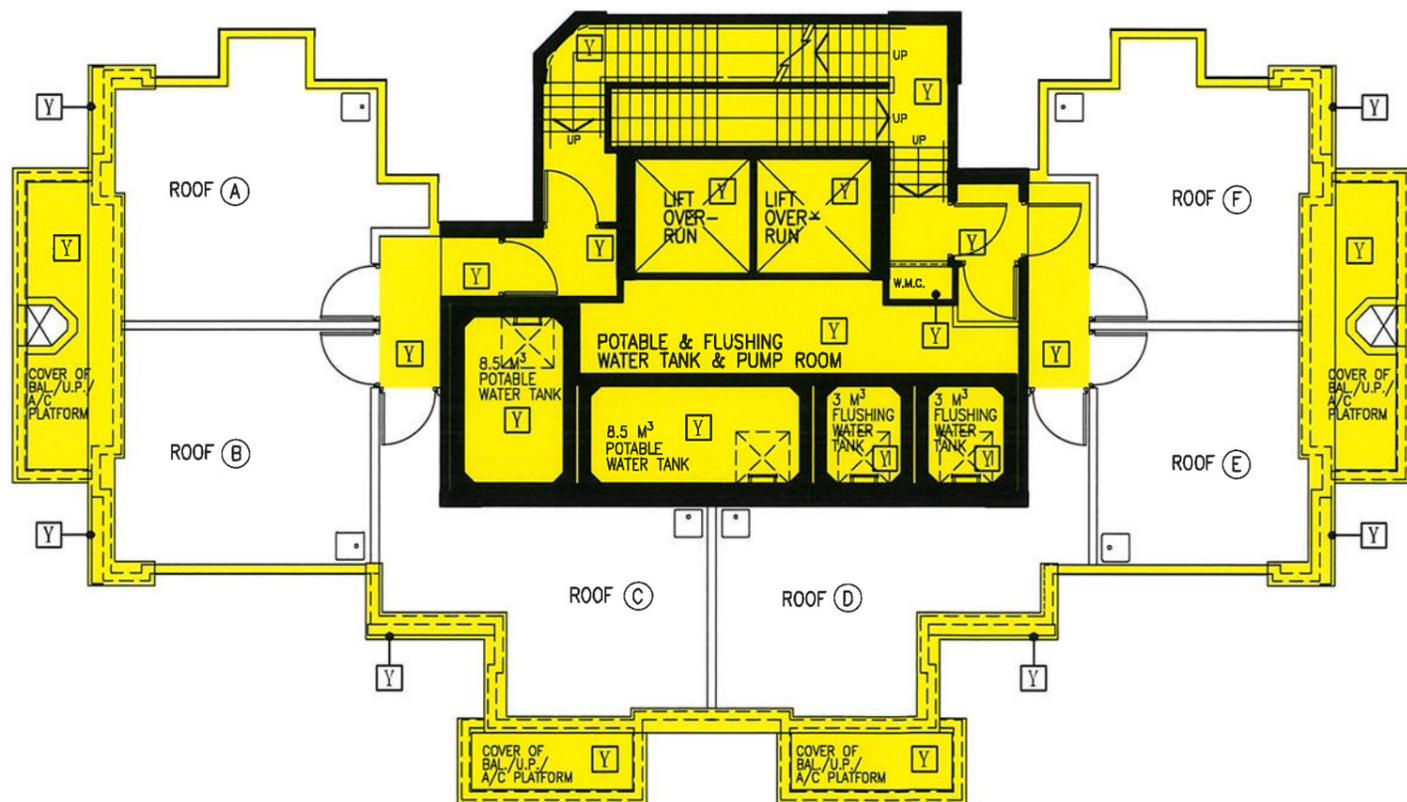

ROOF PLAN

LEGENDS :

Y RESIDENTIAL COMMON AREAS AND FACILITIES

W.M.C.
BAL.
U.P.
A/C PLATFORM

= WATER METER CABINET
= BALCONY
= UTILITY PLATFORM
= AREAS FOR AIR-CONDITIONING

I HEREBY CERTIFY THE ACCURACY OF THIS PLAN.

LEE MING YEN JENNIFER
AUTHORIZED PERSON - ARCHITECT
CERTIFIED DATE : 10-10-2024

NUMBER / 號數	DATE / 日期	AMENDMENT / 修改

P&T Architects Limited
巴馬丹拿建築師有限公司
www.p-t-group.com T: 852-2575 6575




PROJECT / 工程項目
PROPOSED DEVELOPMENT AT
K.I.L. NO. 11281, OAK STREET / MY STREET
TAI KOK TSUI, KOWLOON, HONG KONG

DRAWING / 圖名
ROOF PLAN

SCALE / 比例 1/125	JOB NUMBER / 工程編號 5809
DATE / 日期 02/2023	DRAWING NUMBER / 圖號 DMC-10

DESIGNED / 設計 TCH	CHECKED / 審核 JN	APPROVED / 簽定
-----------------------------	---------------------------	----------------------

• ALL DIMENSIONS ARE IN MILLIMETRES UNLESS OTHERWISE NOTED
• DO NOT SCALE DRAWING
• ALL MEASUREMENTS SHOULD BE VERIFIED ON SITE
THE OWNERSHIP OF THE COPYRIGHT OF THIS DRAWING IS RETAINED BY P&T ARCHITECTS LTD. WHOSE CONSENT MUST BE OBTAINED BEFORE ANY USE OR REPRODUCTION OF THE DRAWING OR ANY PART THEREOF CAN BE MADE.
此圖紙之版權由巴馬丹拿建築師有限公司保留。任何使用或複製此圖紙或其任何部分，必須獲得本公司之同意。

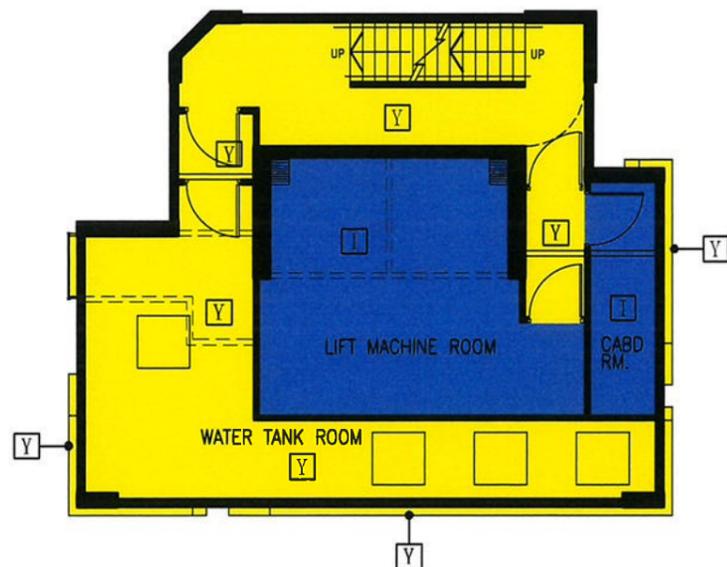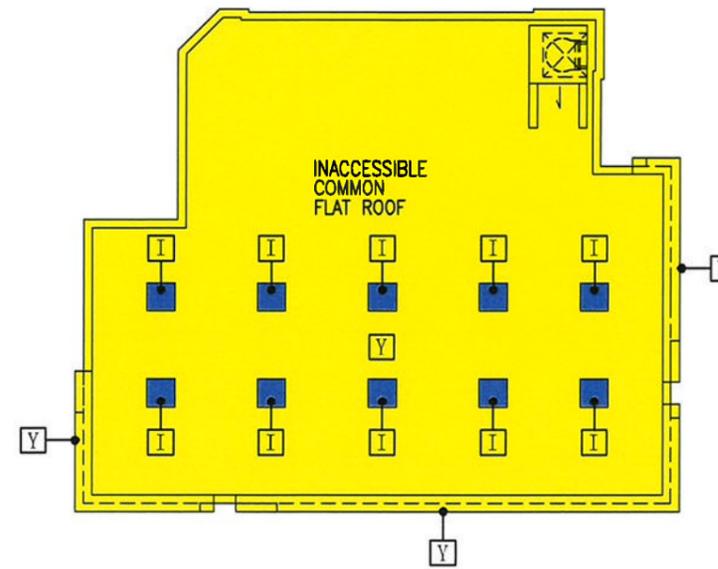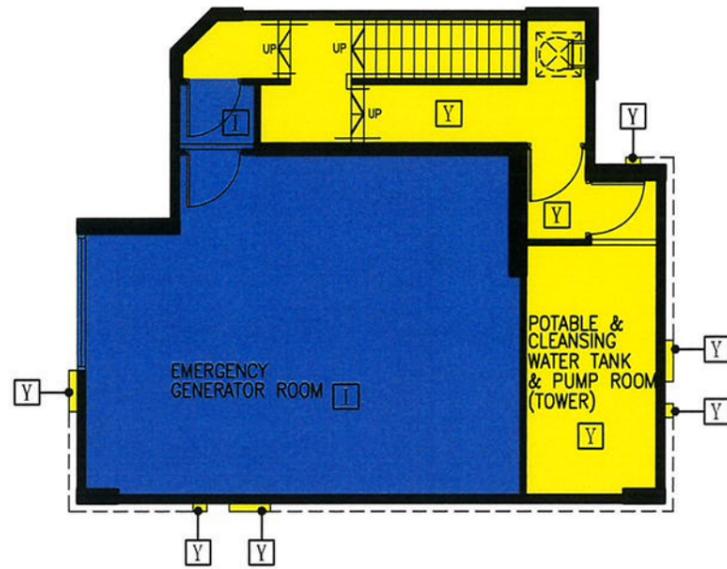

- LEGENDS :
- Y RESIDENTIAL COMMON AREAS AND FACILITIES
 - I DEVELOPMENT COMMON AREAS AND FACILITIES


CABD RM. = COMMUNAL AERIAL BROADCAST DISTRIBUTION ROOM



I HEREBY CERTIFY THE ACCURACY OF THIS PLAN.

LEE MING YEN JENNIFER
 AUTHORIZED PERSON - ARCHITECT
 CERTIFIED DATE : 10-10-2024

PET Architects Limited 巴馬丹拿建築師有限公司 www.p-t-group.com T: 852-2575 8575					
PROJECT / 工程項目 PROPOSED DEVELOPMENT AT K.I.L. NO. 11281, OAK STREET / MY STREET TAI KOK TSUI, KOWLOON, HONG KONG					
DRAWING / 圖名 UPPER ROOF PLAN, M/E FLOOR PLAN & TOP ROOF PLAN					
SCALE / 比例 1/125	JOB NUMBER / 工程編號 5909				
DATE / 日期 02/2023	DRAWING NUMBER / 圖號 DMC-11				
DESIGNED / 設計 TCH	CHECKED / 審核 JN	APPROVED / 簽定			
<small> • ALL DIMENSIONS ARE IN MILLIMETRES UNLESS OTHERWISE NOTED 除特別註明外, 所有尺寸均以毫米為單位 • DO NOT SCALE DRAWING 圖中所有尺寸均按圖中尺寸為準, 不應量度 • ALL MEASUREMENTS SHOULD BE VERIFIED ON SITE 量度尺寸須在現場核對 </small>					
<small> THE OWNERSHIP OF THE COPYRIGHT OF THIS DRAWING IS RETAINED BY P&T ARCHITECTS LTD, WHOSE CONSENT MUST BE OBTAINED BEFORE ANY USE OR REPRODUCTION OF THE DRAWING OR ANY PART THEREOF CAN BE MADE. 此圖紙內容及圖樣均為巴馬丹拿建築師有限公司所有, 未經該公司書面同意, 不得複製或轉載此圖紙內容, 亦不得在本公司內使用。 </small>					

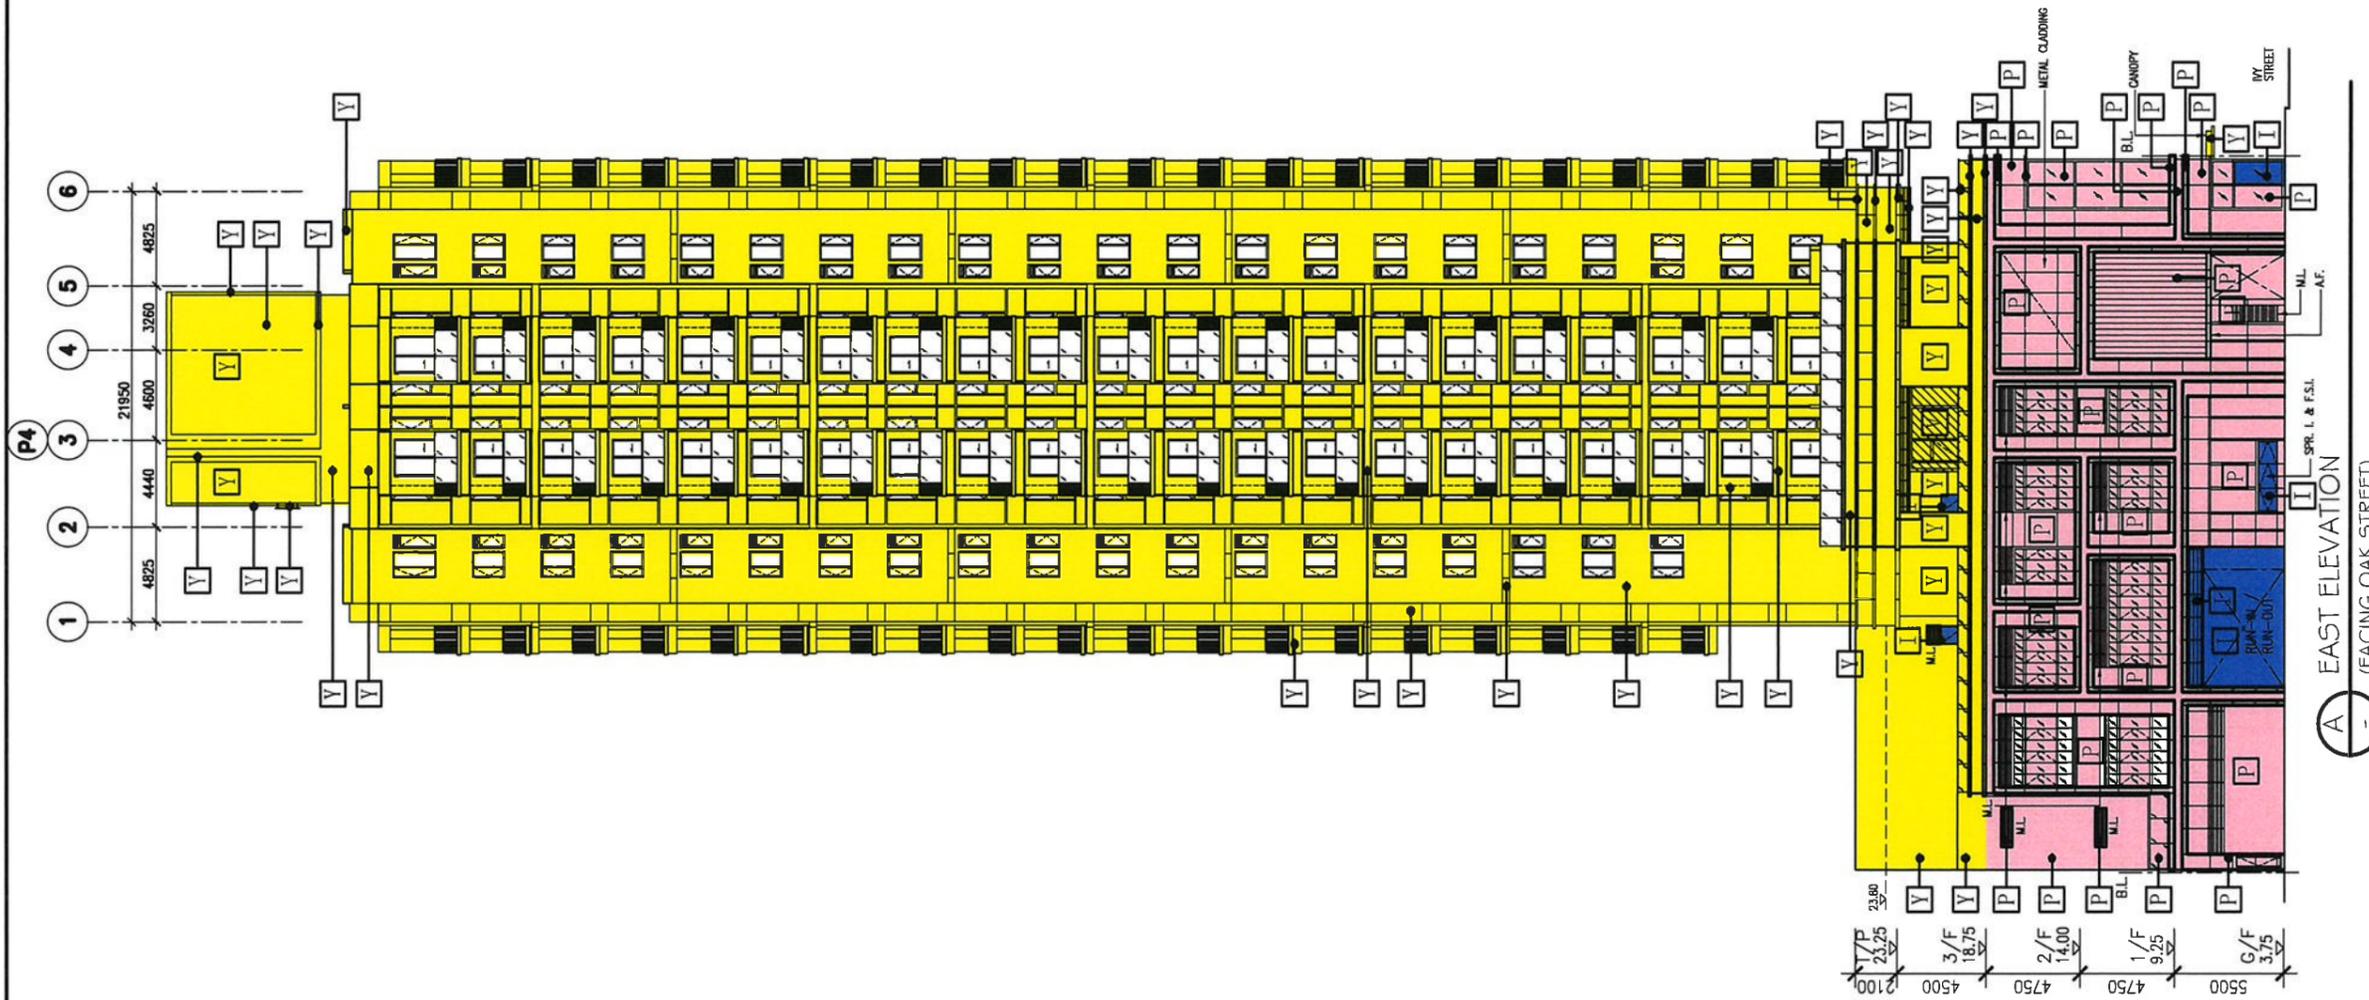

LEGENDS :

- Y RESIDENTIAL COMMON AREAS AND FACILITIES
- P COMMERCIAL ACCOMMODATION
- I DEVELOPMENT COMMON AREAS AND FACILITIES
- / RECREATIONAL FACILITIES

- SPR. I. & F.S.I. = SPRINKLER INLET & FIRE SERVICE INLET
- B.L. = BOUNDARY LINE
- M.L. = METAL LOUVRE
- A.F. = ARCHITECTURAL FEATURE

I HEREBY CERTIFY THE ACCURACY OF THIS PLAN.

LEE MING YEN JENNIFER
 AUTHORIZED PERSON - ARCHITECT
 CERTIFIED DATE : 10-10-2024

A - EAST ELEVATION
 (FACING OAK STREET)

NAME / 姓名	DATE / 日期	REVISION / 修改

P&T Architects Limited
 區瑪丹拿建築師有限公司
 www.p-t-group.com T: 852-2575 6575


PROJECT / 工程項目
**PROPOSED DEVELOPMENT AT
 K.I.L. NO. 11281, OAK STREET / MY STREET
 TAI KOK TSUI, KOWLOON, HONG KONG**

DRAWING / 圖名
EAST ELEVATION

SCALE / 比例	JOB NUMBER / 工程編號
1/350	5909
DATE / 日期	DRAWING NUMBER / 圖號
02/2023	DMC-12

DESIGNED / 設計	CHECKED / 核校	APPROVED / 核定
TCH	JN	

• ALL DIMENSIONS ARE IN MILLIMETRES UNLESS OTHERWISE NOTED
 所有尺寸均以毫米計，除非另有註明。
 • DO NOT SCALE DRAWING
 圖中所有尺寸均為原尺寸，不得量度。
 • ALL MEASUREMENTS SHOULD BE VERIFIED ON SITE
 所有尺寸均須在現場核實。
 THE OWNERSHIP OF THE COPYRIGHT OF THIS DRAWING IS RETAINED BY P&T ARCHITECTS LTD. WHOSE CONSENT MUST BE OBTAINED BEFORE ANY USE OR REPRODUCTION OF THE DRAWING OR ANY PART THEREOF CAN BE MADE.
 此圖內容版權歸區瑪丹拿建築師有限公司所有，任何使用或複製此圖內容，必須先獲得該公司的同意。

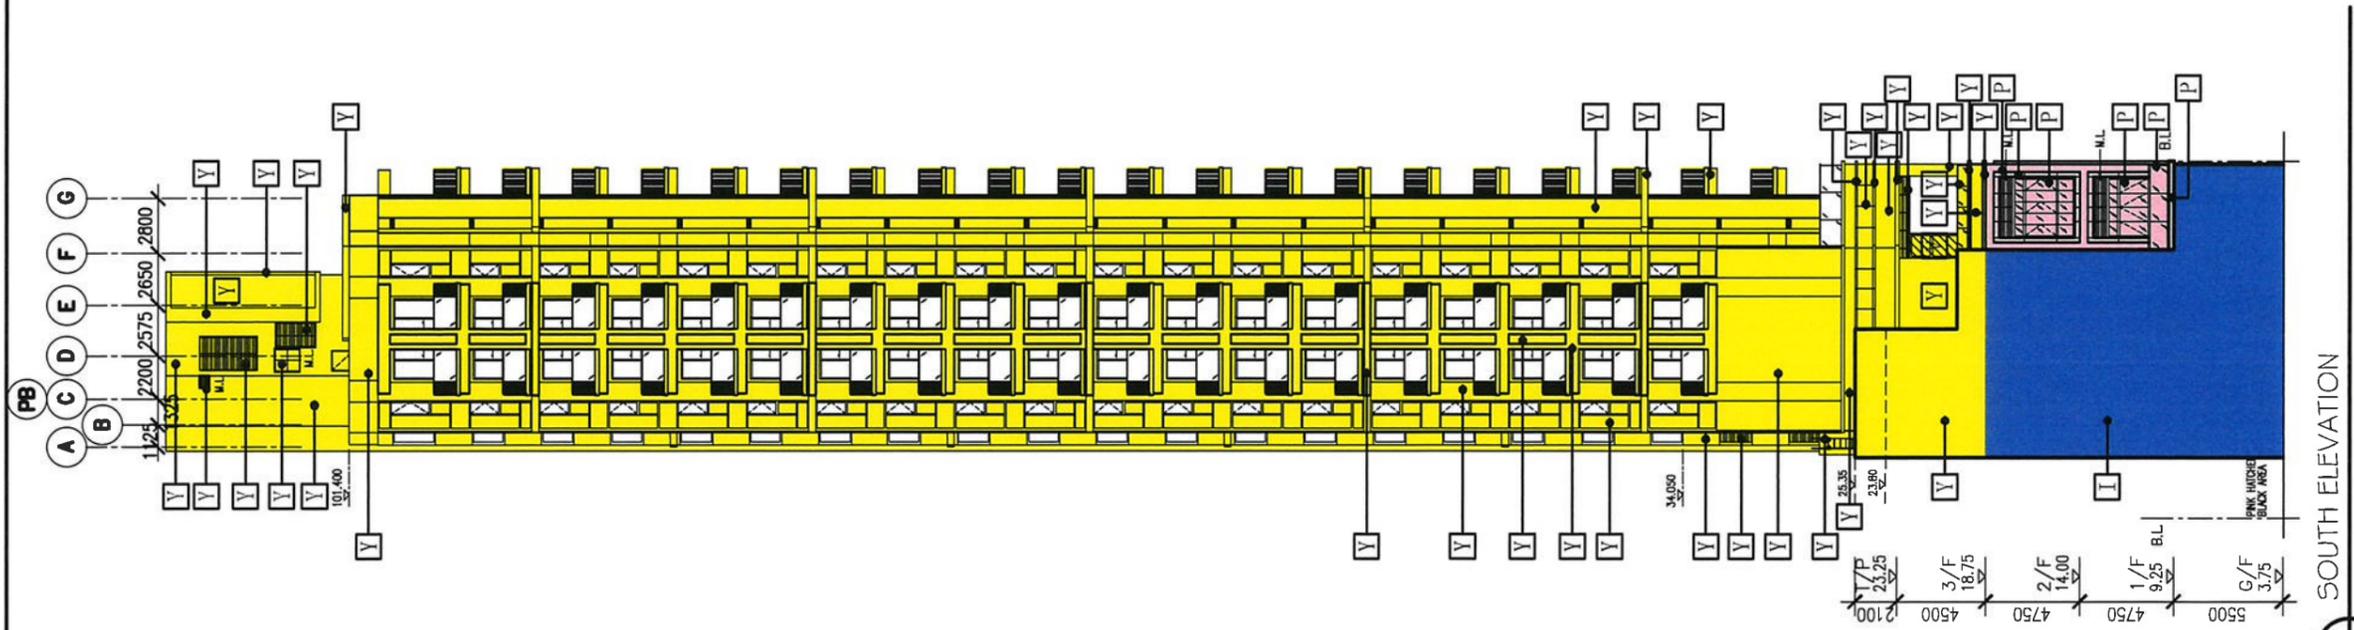

B SOUTH ELEVATION

LEGENDS :

- | | |
|--|----------------------|
| RESIDENTIAL COMMON AREAS AND FACILITIES | B.L. = BOUNDARY LINE |
| COMMERCIAL ACCOMMODATION | M.L. = METAL LOUVRE |
| DEVELOPMENT COMMON AREAS AND FACILITIES | |
| RECREATIONAL FACILITIES | |

I HEREBY CERTIFY THE ACCURACY OF THIS PLAN.


 LEE MING YEN JENNIFER
 AUTHORIZED PERSON – ARCHITECT
 CERTIFIED DATE : 10-10-2024

NUMBER / 號	DATE / 日期	REVISION / 修改


PAT Architects Limited
 巴得丹拿建築師有限公司
 www.p-t-group.com T: 852-2575 6575


PROJECT / 工程項目
 PROPOSED DEVELOPMENT AT
 K.I.L. NO. 11281, OAK STREET / MY STREET
 TAI KOK TSUI, KOWLOON, HONG KONG

DRAWING / 圖名
 SOUTH ELEVATION

SCALE / 比例	JOB NUMBER / 工程編號
1/350	5909
DATE / 日期	DRAWING NUMBER / 圖號
02/2023	DMC-13

DESIGNED / 設計	CHECKED / 審核	APPROVED / 核准
TCH	JN	

* ALL DIMENSIONS ARE IN MILLIMETRES UNLESS OTHERWISE NOTED
 除特別註明外, 所有尺寸均以毫米計
 * DO NOT SCALE DRAWING
 圖中所有數值尺寸為準, 不應量度
 * ALL MEASUREMENTS SHOULD BE VERIFIED ON SITE
 量測尺寸須在現場核對
 THE OWNERSHIP OF THE COPYRIGHT OF THIS DRAWING IS RETAINED BY PAT ARCHITECTS LTD. WHOSE CONSENT MUST BE OBTAINED BEFORE ANY USE OR REPRODUCTION OF THE DRAWING OR ANY PART THEREOF CAN BE MADE.
 此圖之版權歸巴得丹拿建築師有限公司所有, 採用或複製此圖紙內容, 必須得本公司之同意。

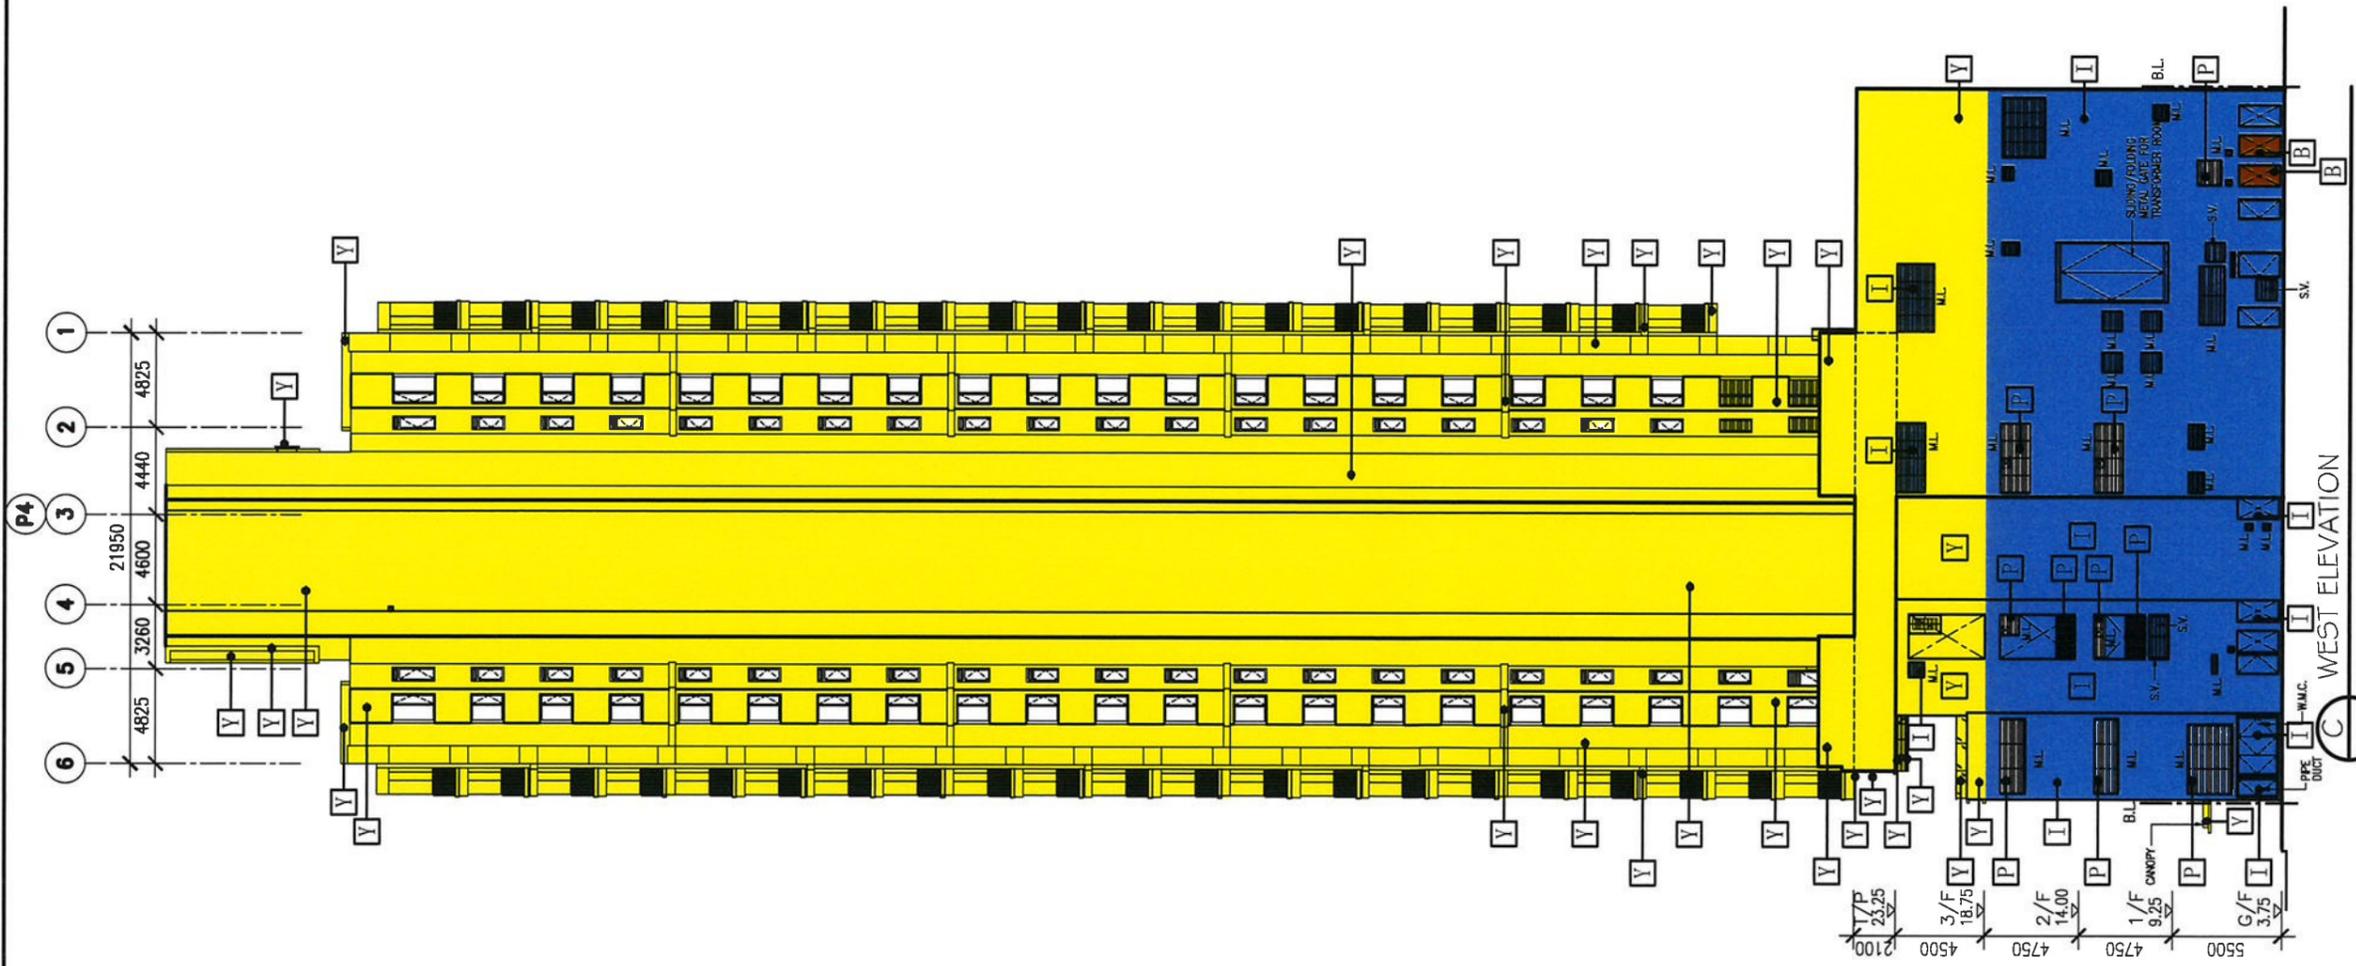

WEST ELEVATION

LEGENDS :

- RESIDENTIAL COMMON AREAS AND FACILITIES
- DEVELOPMENT COMMON AREAS AND FACILITIES
- CARPARK COMMON AREAS AND FACILITIES

- S.V. = SMOKE VENT
- M.L. = METAL LOUVRE
- W.M.C. = WATER METER CABINET
- B.L. = BOUNDARY LINE

I HEREBY CERTIFY THE ACCURACY OF THIS PLAN.

LEE MING YEN JENNIFER
 AUTHORIZED PERSON - ARCHITECT
 CERTIFIED DATE : 10-10-2024

NUMBER / 號	DATE / 日期	AMENDMENT / 修改

P&T Architects Limited
 巴馬丹拿建築師有限公司
 www.p-t-group.com T: 852-2575 6575


PROJECT / 工程項目
**PROPOSED DEVELOPMENT AT
 K.I.L. NO. 11281, OAK STREET / MY STREET
 TAI KOK TSUI, KOWLOON, HONG KONG**

DRAWING / 圖名
WEST ELEVATION

SCALE / 比例	JOB NUMBER / 工程編號
1/350	5809
DATE / 日期	DRAWING NUMBER / 圖號
02/2023	DMC-14

DESIGNED / 設計	CHECKED / 審核	APPROVED / 簽證
TCH	JUN	

* ALL DIMENSIONS ARE IN MILLIMETRES UNLESS OTHERWISE NOTED
 所有尺寸均以毫米計，除非另有註明。
 * DO NOT SCALE DRAWING
 圖中所有尺寸均為實數，不准量度。
 * ALL MEASUREMENTS SHOULD BE VERIFIED ON SITE
 所有尺寸均須在現場核對。
 THE OWNERSHIP OF THE COPYRIGHT OF THIS DRAWING IS RETAINED BY P&T ARCHITECTS LTD, WHOSE CONSENT MUST BE OBTAINED BEFORE ANY USE OR REPRODUCTION OF THE DRAWING OR ANY PART THEREOF CAN BE MADE.
 此圖紙之版權歸巴馬丹拿建築師有限公司所有，未經該公司同意，不得複製或將此圖紙內容用於任何用途。

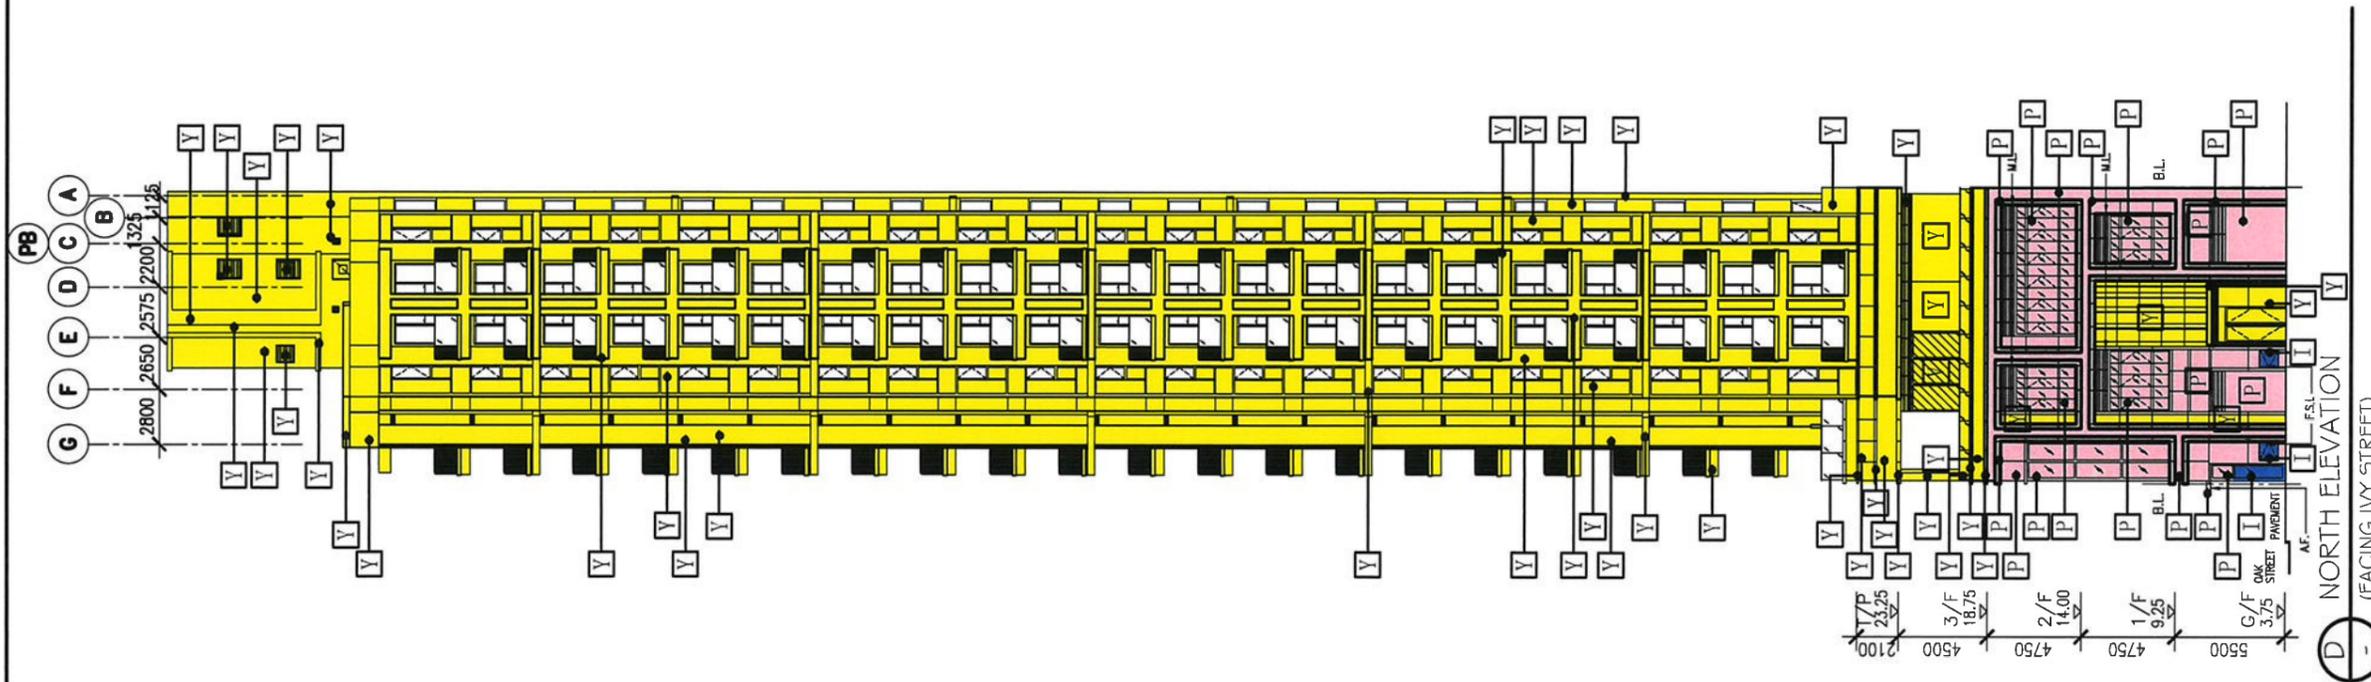

D NORTH ELEVATION
(FACING IVY STREET)

LEGENDS :

- RESIDENTIAL COMMON AREAS AND FACILITIES
- COMMERCIAL ACCOMMODATION
- DEVELOPMENT COMMON AREAS AND FACILITIES
- RECREATIONAL FACILITIES

- F.S.I. = FIRE SERVICE INLET
- B.L. = BOUNDARY LINE
- M.L. = METAL LOUVRE
- A.F. = ARCHITECTURAL FEATURE

I HEREBY CERTIFY THE ACCURACY OF THIS PLAN.

LEE MING YEN JENNIFER
AUTHORIZED PERSON - ARCHITECT
CERTIFIED DATE : 10-10-2024

NUMBER / 號	DATE / 日期	REVISION / 修改

P&T Architects Limited
 田調博華建築師有限公司
 www.p-t-group.com T: 852-2575 6575

PROJECT / 工程項目
**PROPOSED DEVELOPMENT AT
 K.I.L. NO. 11281, OAK STREET / MY STREET
 TAI KOK TSUI, KOWLOON, HONG KONG**

DRAWING / 圖名
NORTH ELEVATION

SCALE / 比例 1/350	JOB NUMBER / 工程編號 5909
DATE / 日期 02/2023	DRAWING NUMBER / 圖號 DMC-15

DESIGNED / 設計 TCH	CHECKED / 審核 JN	APPROVED / 簽定
-----------------------------	---------------------------	---------------

* ALL DIMENSIONS ARE IN MILLIMETRES UNLESS OTHERWISE NOTED
 除另有註明外, 所有尺寸均以毫米計。
 * DO NOT SCALE DRAWING
 圖中尺寸請勿按圖尺量取, 不應量度。
 * ALL MEASUREMENTS SHOULD BE VERIFIED ON SITE
 最終尺寸須經現場核實。
 THE OWNERSHIP OF THE COPYRIGHT OF THIS DRAWING IS RETAINED BY P&T ARCHITECTS LTD. WHOSE CONSENT MUST BE OBTAINED BEFORE ANY USE OR REPRODUCTION OF THE DRAWING OR ANY PART THEREOF CAN BE MADE.
 此圖之版權歸田調博華建築師有限公司所有, 如欲使用或複製此圖內容, 必須取得本公司之同意。